


NOTES:
DISTANCE BETWEEN GRID-
POINTS (5')

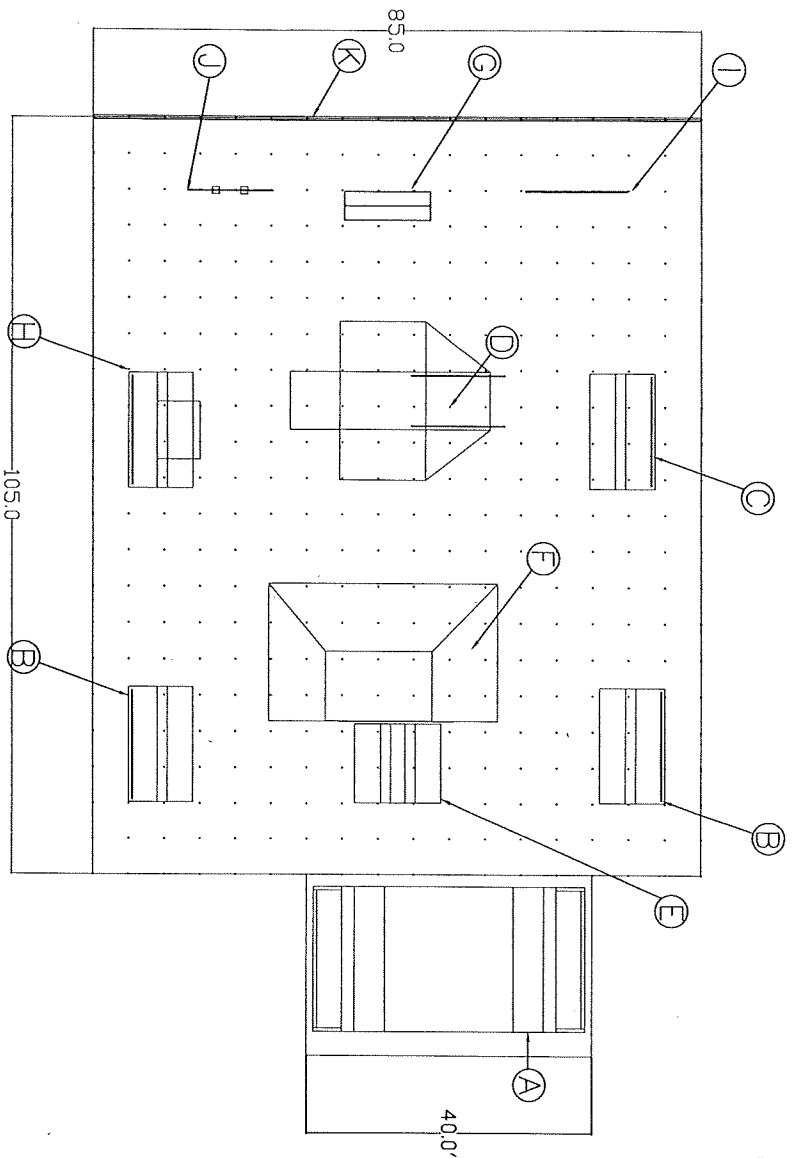

A	ULTIMATE HALF PIPE
B	QUARTER PIPE (6')
C	QUARTER PIPE (4')
D	FLY BOX W/ TWIN RAILS
E	SPINE RAMP
F	3-SIDED PYRAMID
G	MANUAL PAD
H	TRICK RAMP
I	SLIDER
J	KINK RAIL
K	CURB

CITY OF DUBUQUE, ENGINEERING DEPARTMENT	
PROJECT TITLE DUBUQUE, IOWA	
DRAWN BY NAC	
SCALE 1" = 20'	DATE 7/7/99
CHECKED BY J. SCHMIDT	
PROJECT NO. 11/7/99	

DUBUQUE SKATE PARK