



APPENDIX D: ARCHITECTURAL CONCEPT AND LAYOUT RENDERINGS





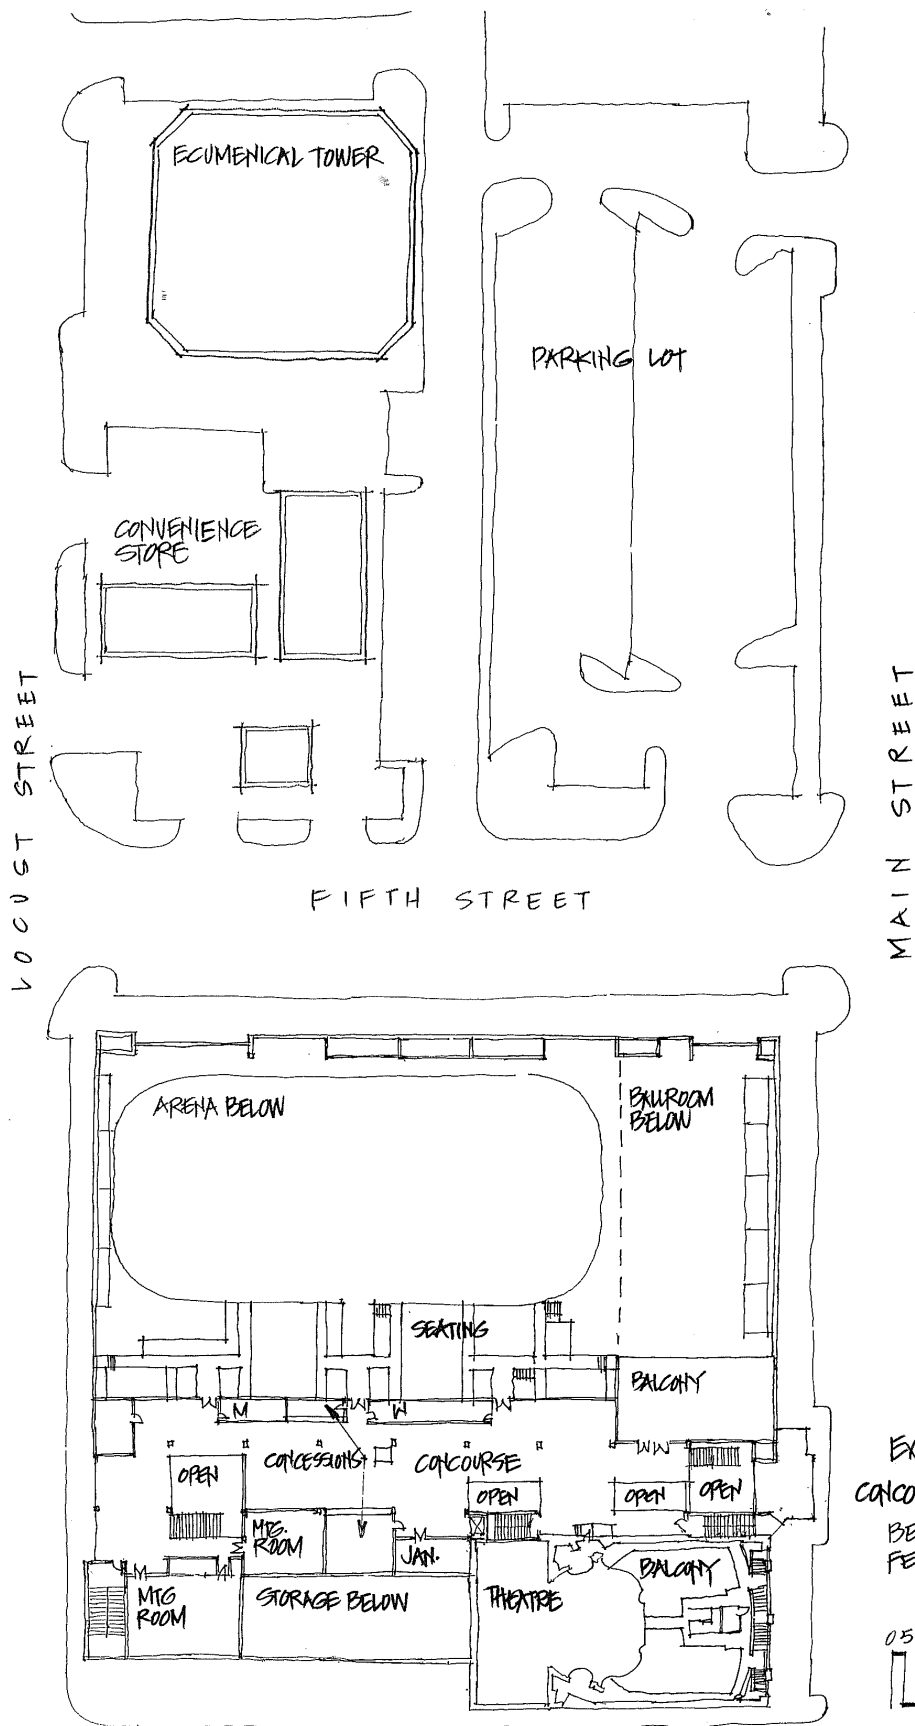


EXISTING PLAN
CONCOURSE LEVEL PLAN
BETSCH ASSOCIATES/
FEH DESIGN 9.12.17

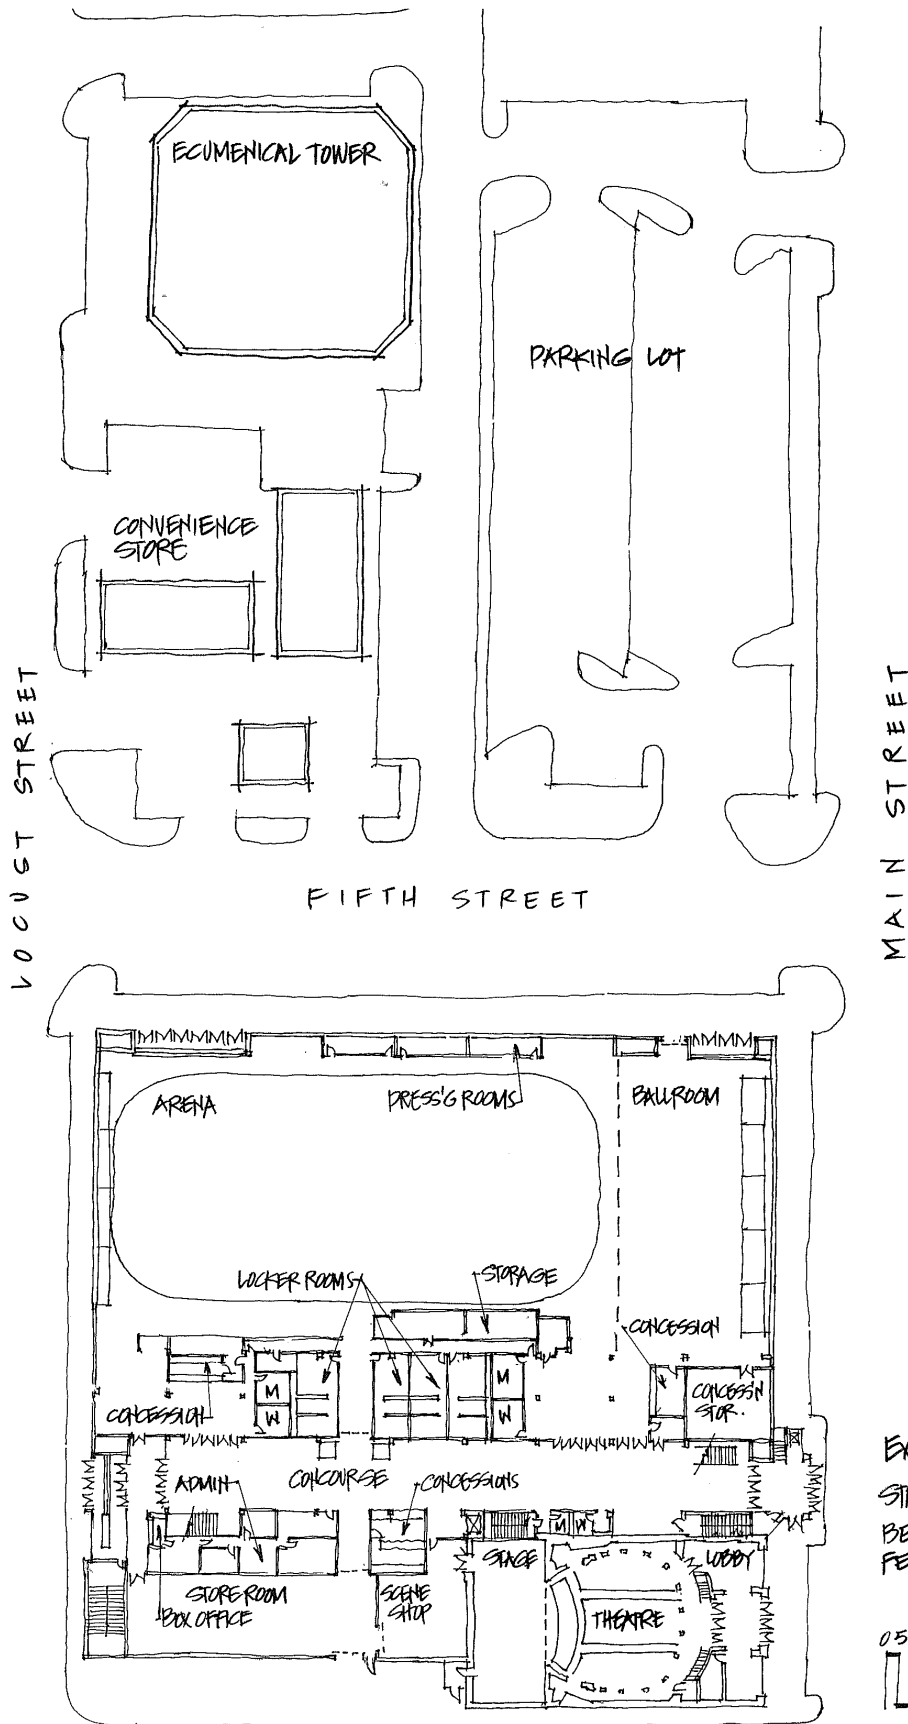

EXISTING PLAN
STREET LEVEL PLAN
BETSCH ASSOCIATES/
FEH DESIGN 9.12.17

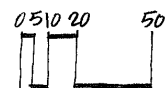

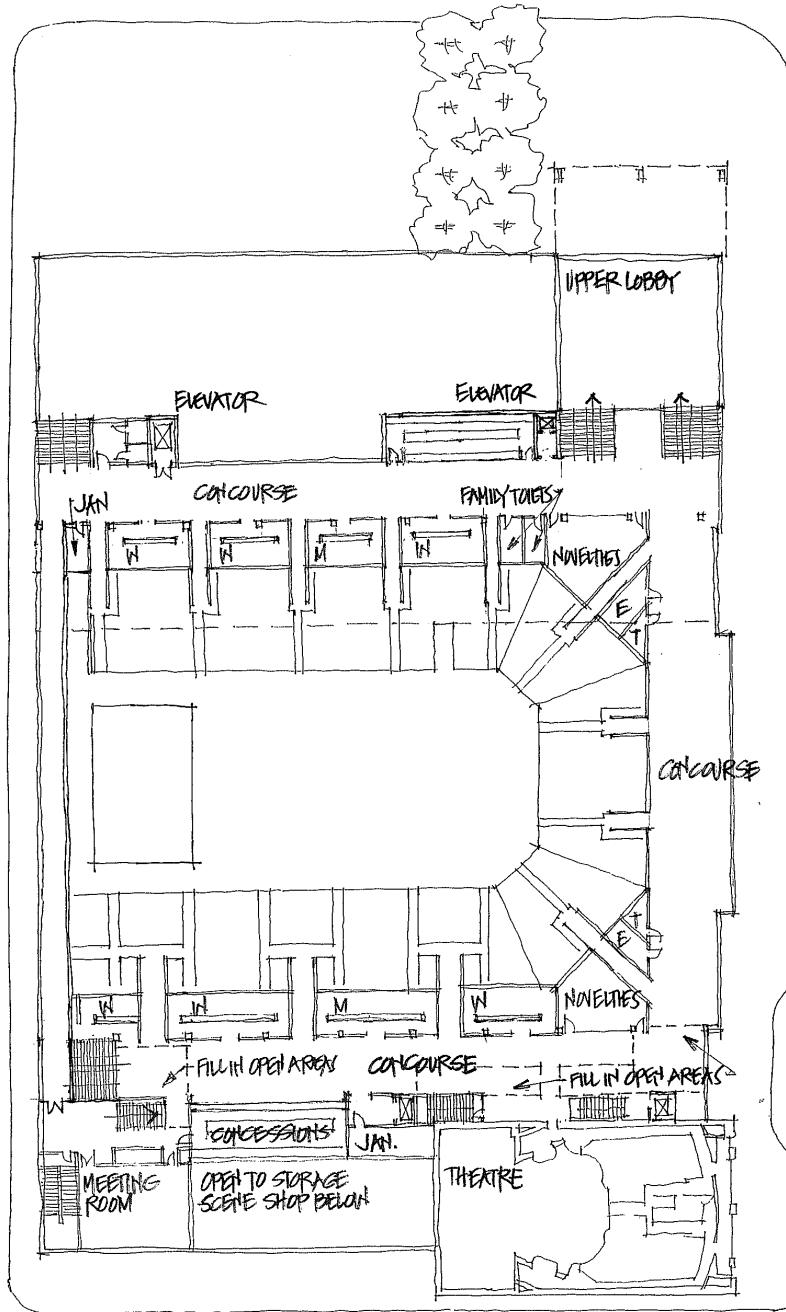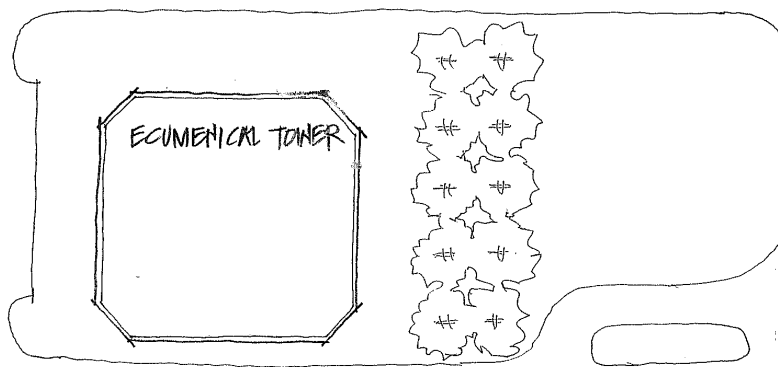


SCENARIO 3


PLUMBING FIXTURE COUNT


	W	M
LAVATORIES	20	15
WATER CLOSETS	63	33

CONCOURSE LEVEL PLAN

BETSCH ASSOCIATES /
FEH DESIGN 9.8.17

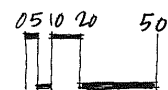

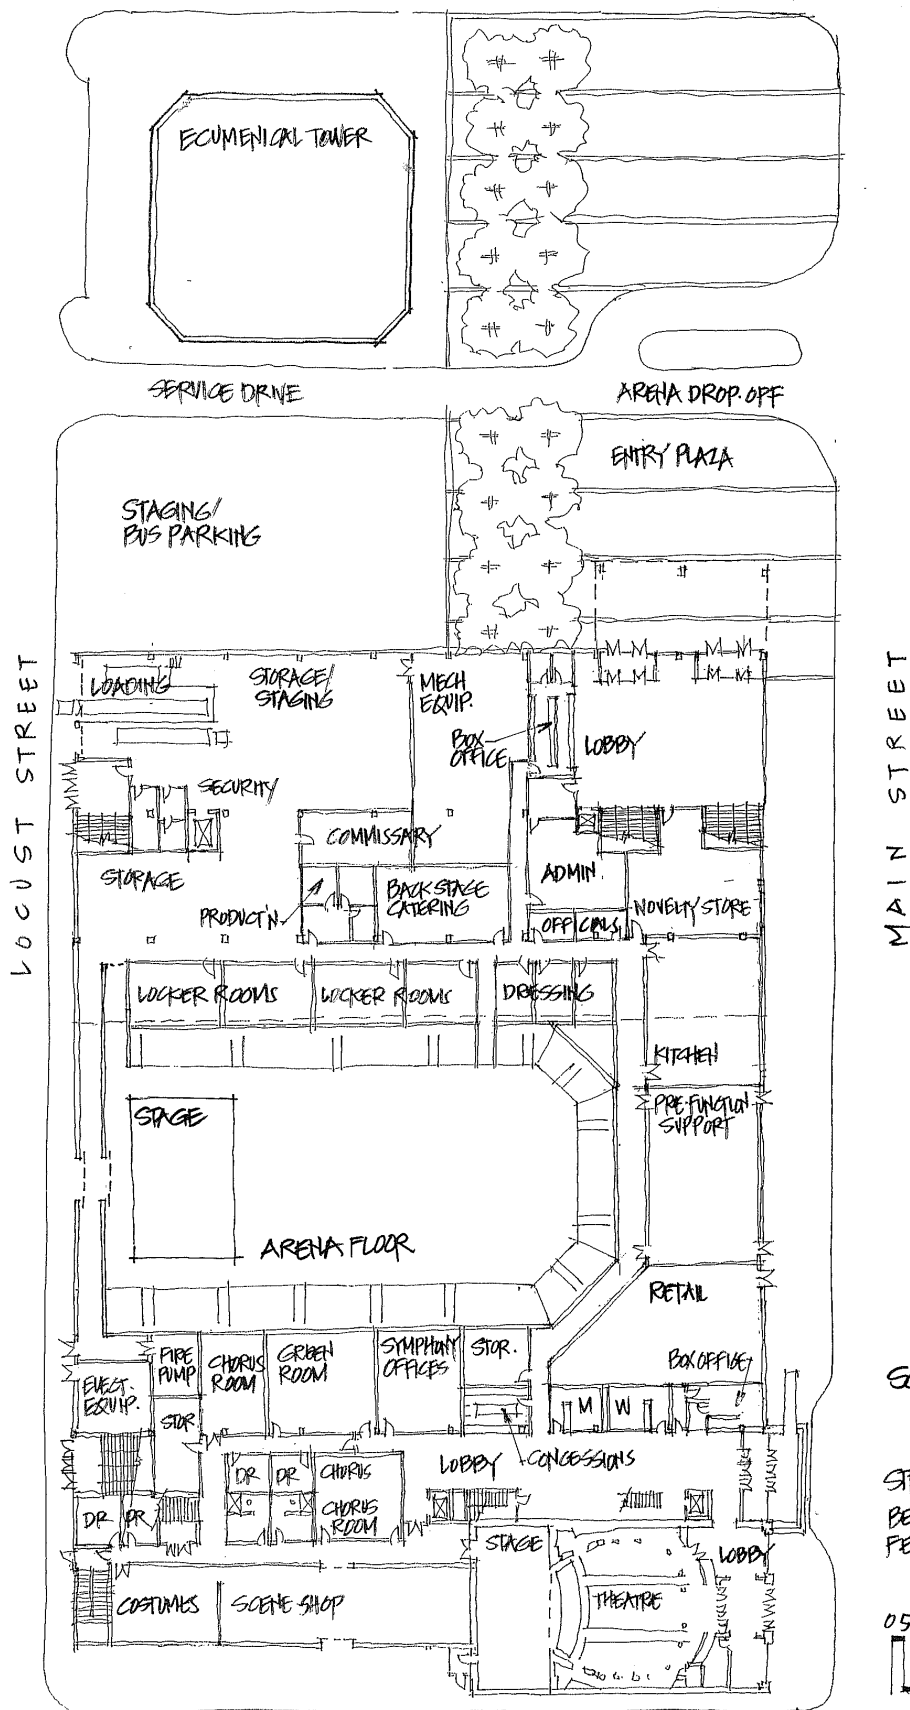

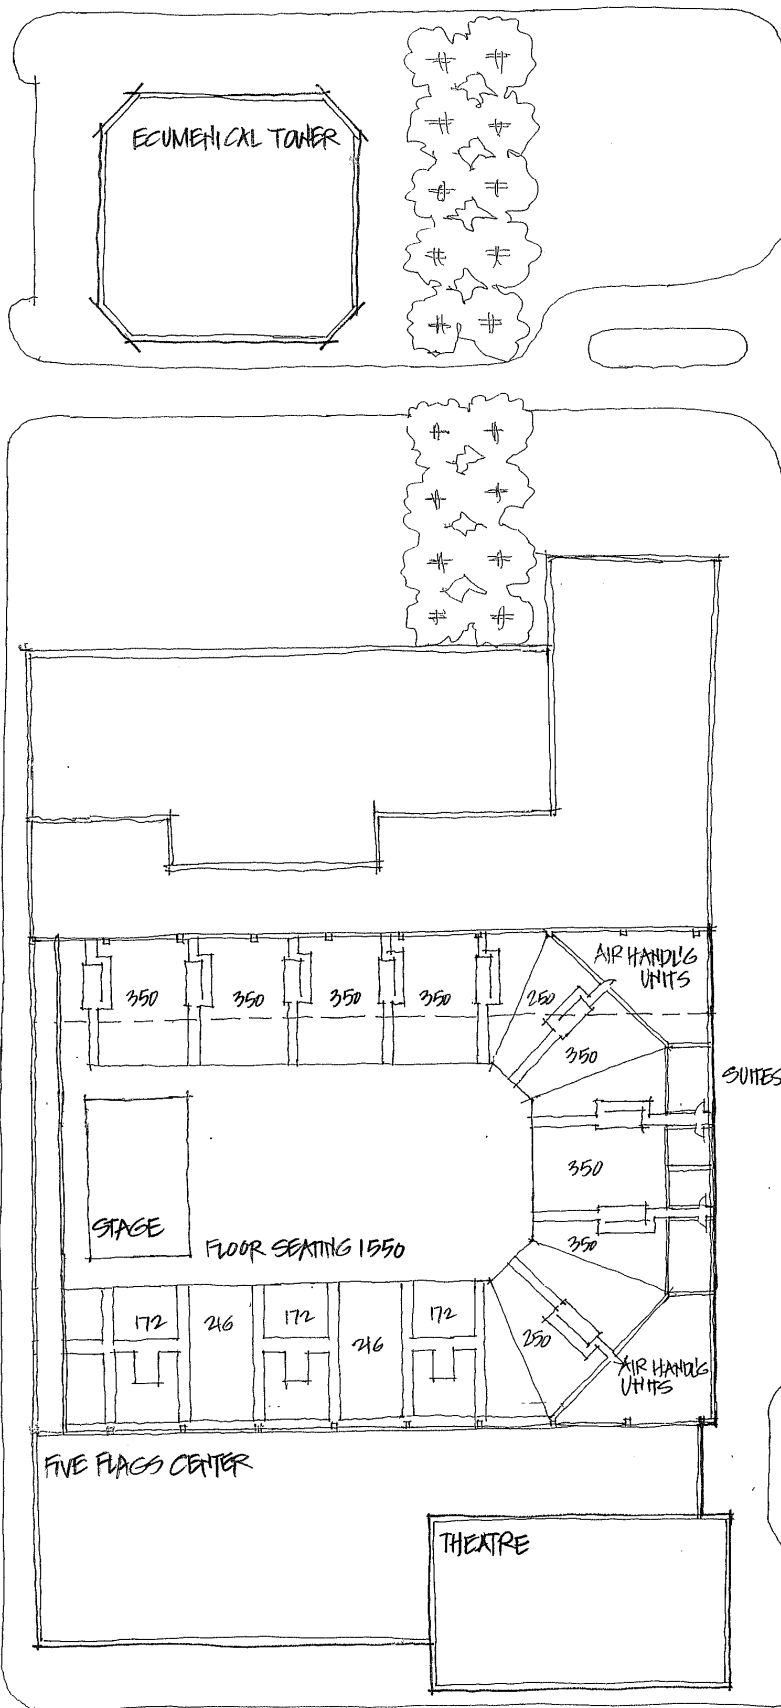


SCENARIO 3

UPPER LEVEL PLAN
BETSCH ASSOCIATES/
FEH DESIGN 7-8-17



Scenario 3 Rendering

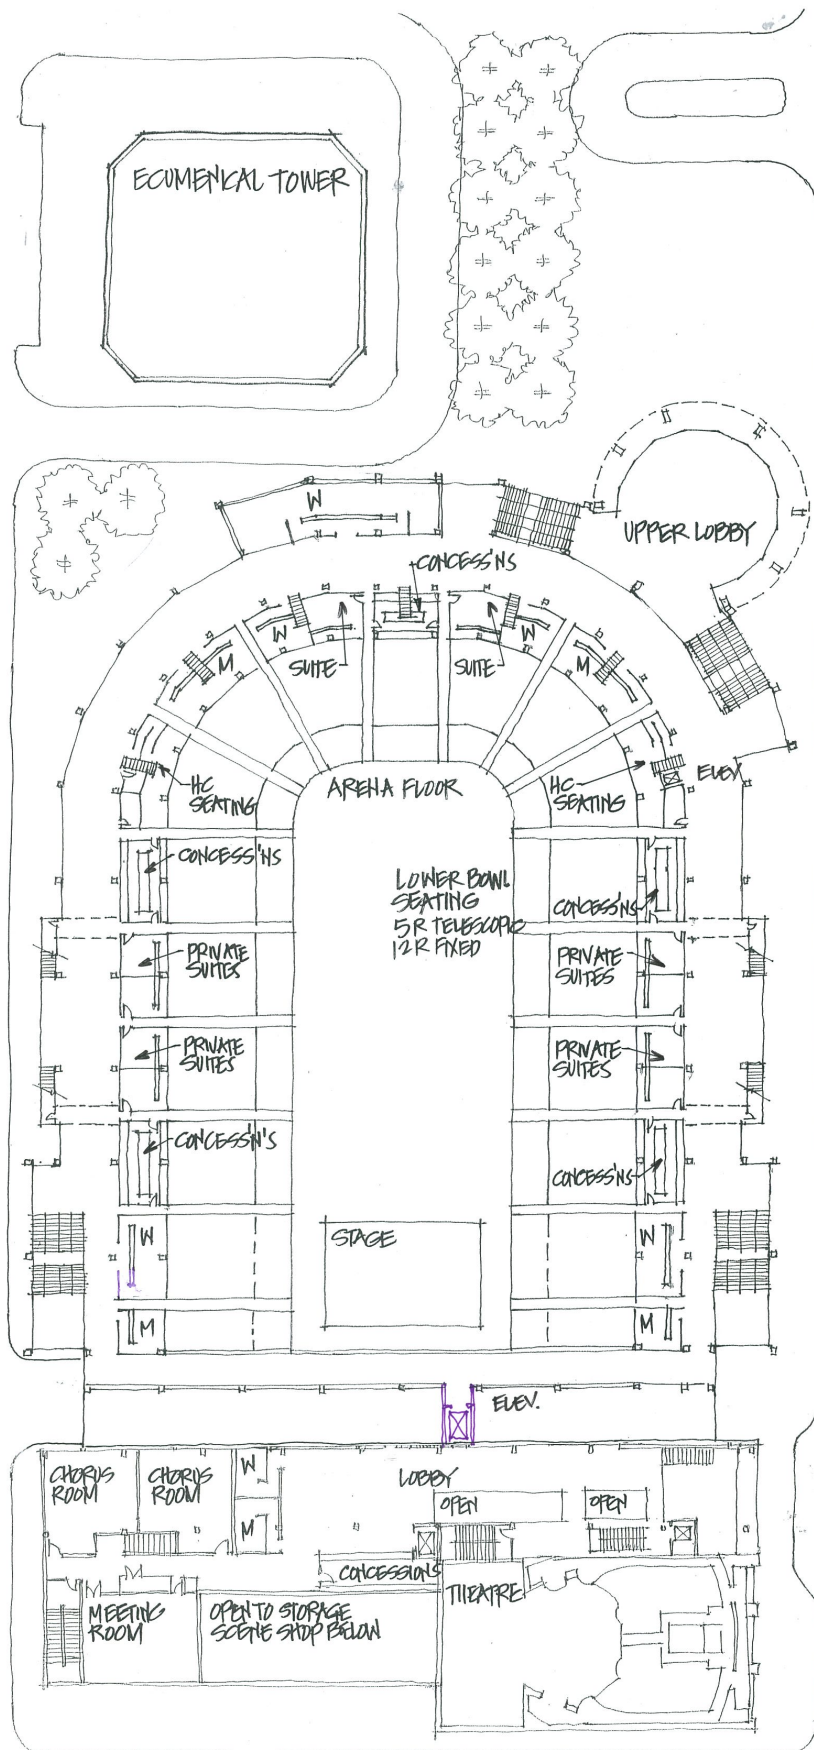



SCENARIO 4A


PUMPING FIXTURE COUNT

	W	M
LAVATORIES	24	18
WATER CLOSERS	71	37

CONCOURSE LEVEL PLAN
BETSCH ASSOCIATES
FEH DESIGN 9.7.17

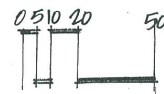


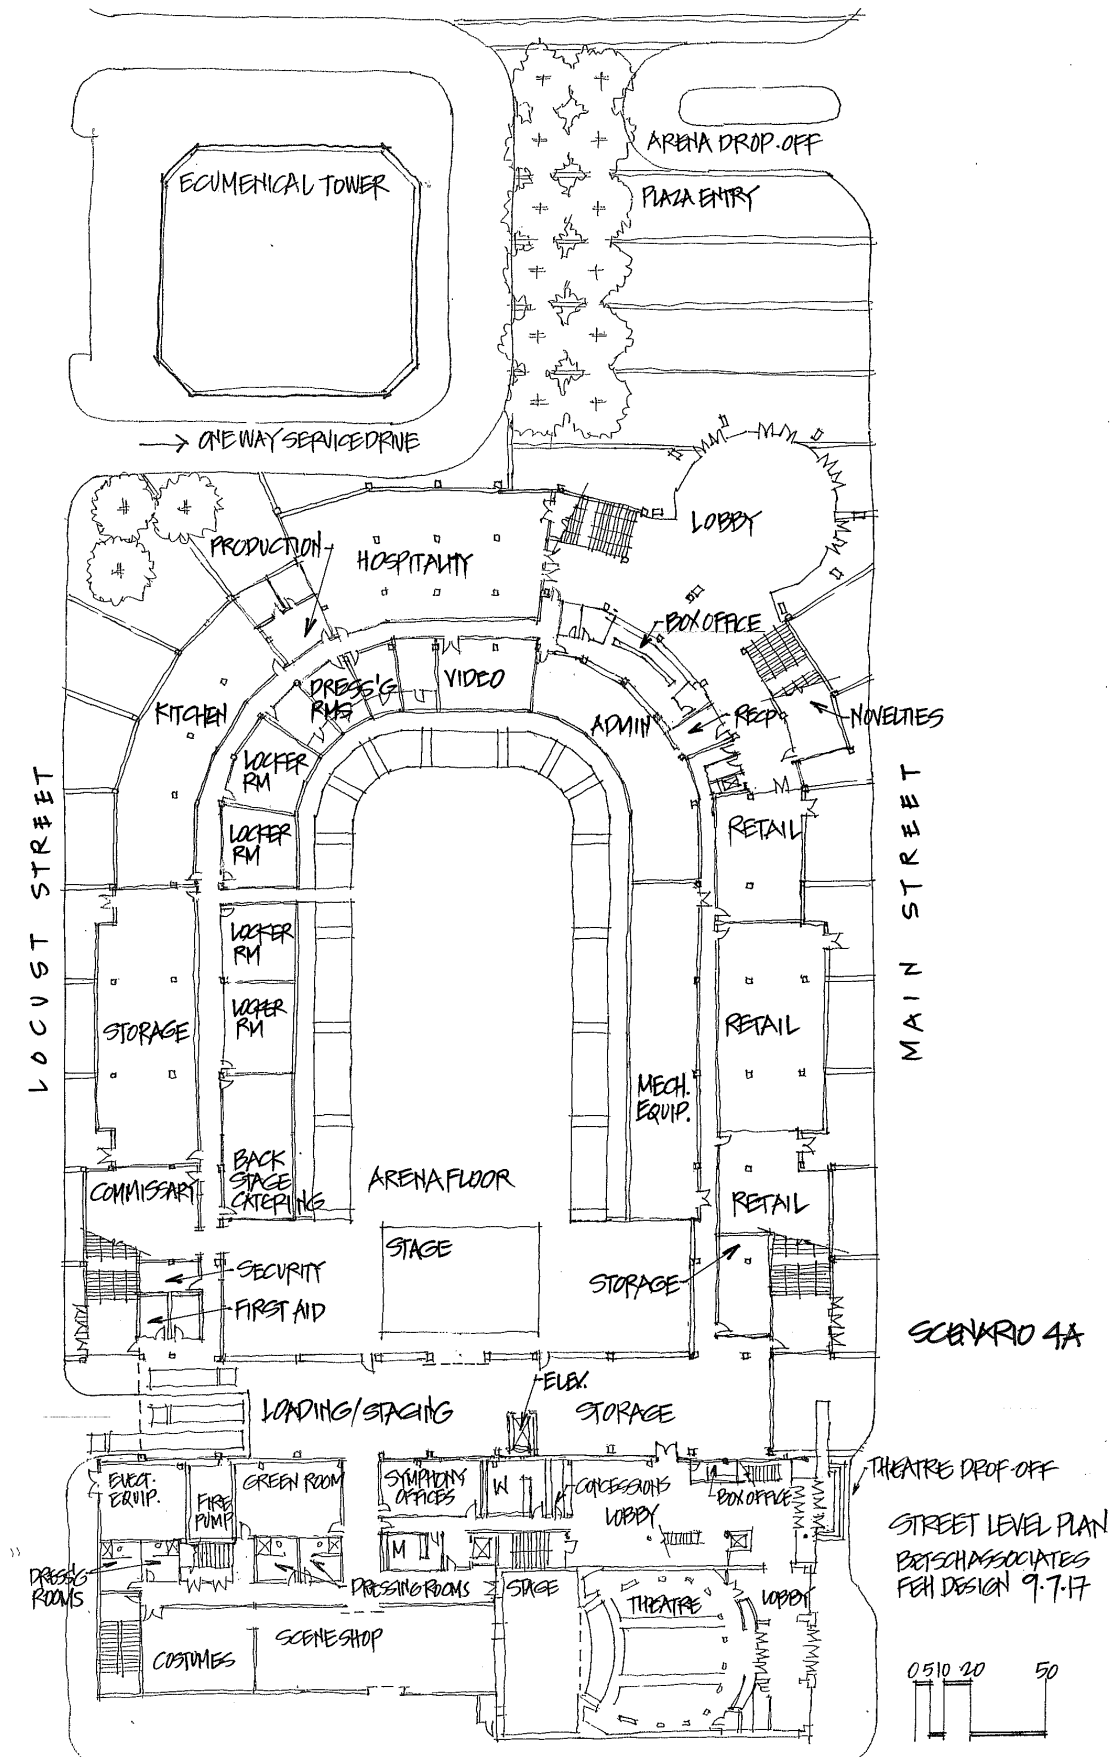

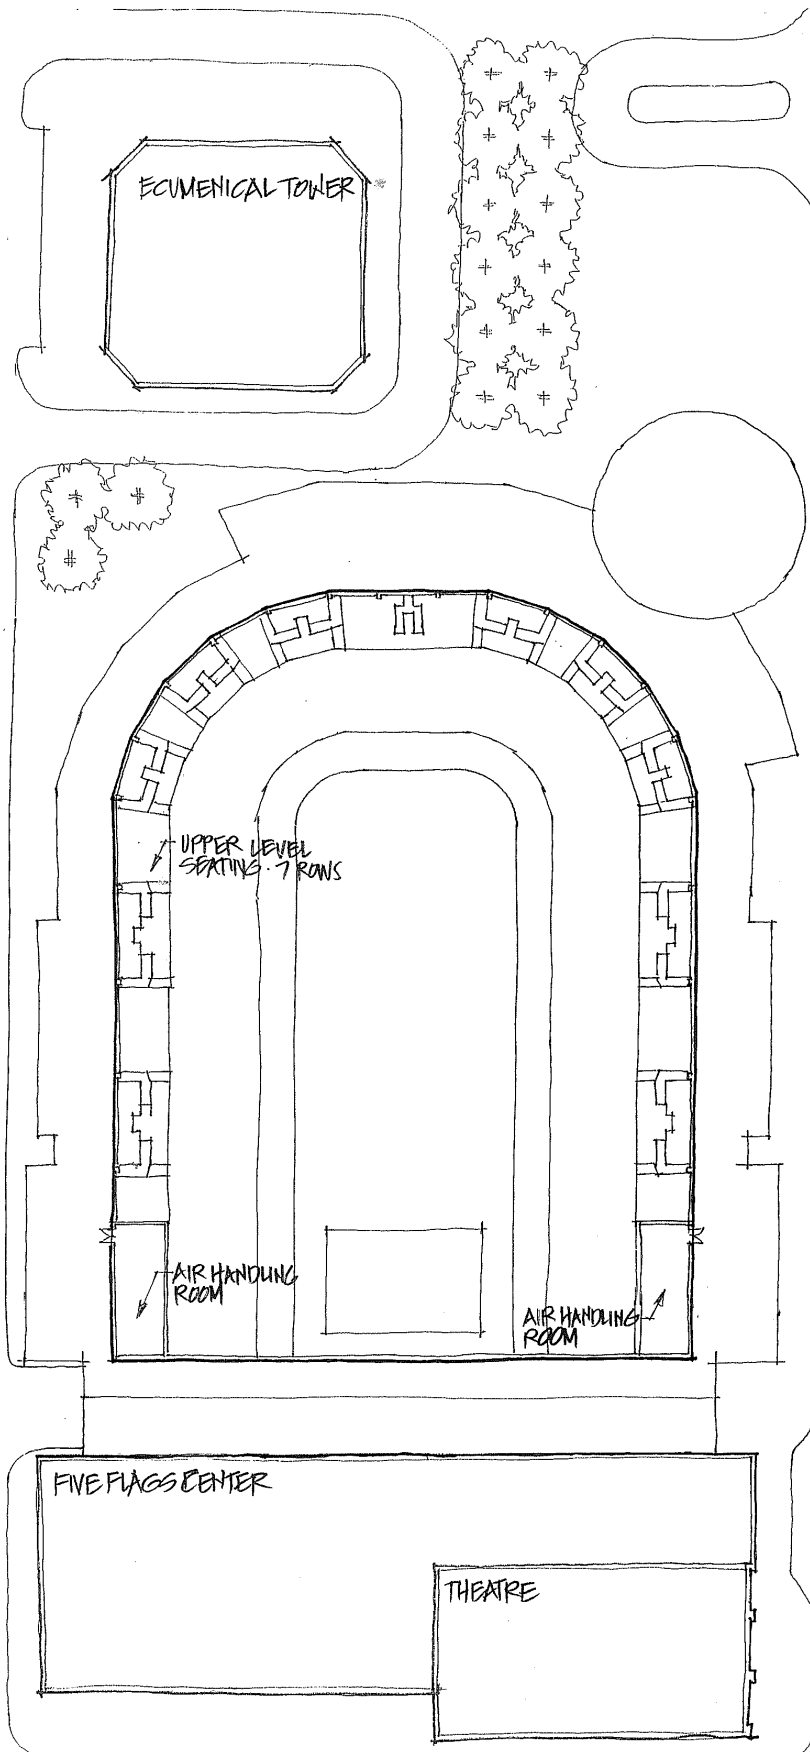


SCENARIO 4A

UPPER LEVEL PLAN
BETSCH ASSOCIATES/
FEH DESIGN 9.7.17

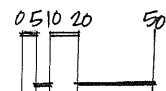





Scenario 4a Rendering

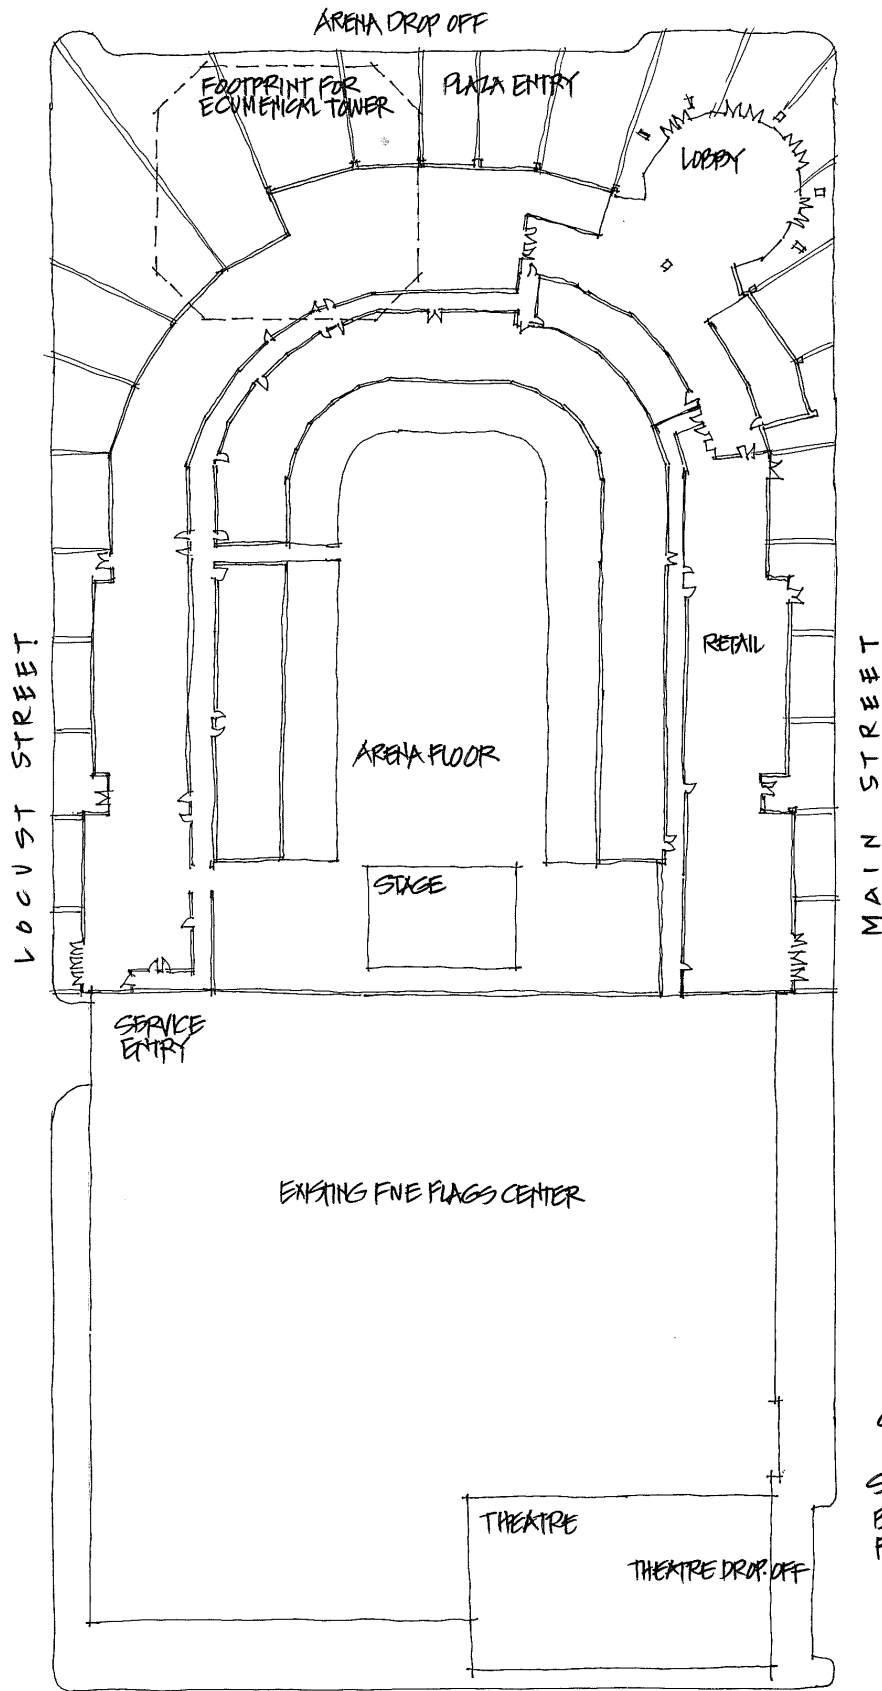

SCENARIO 4B


STREET LEVEL PLAN
BETSCH ASSOCIATES
FEH DESIGN 9.12.17

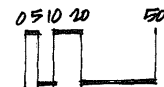


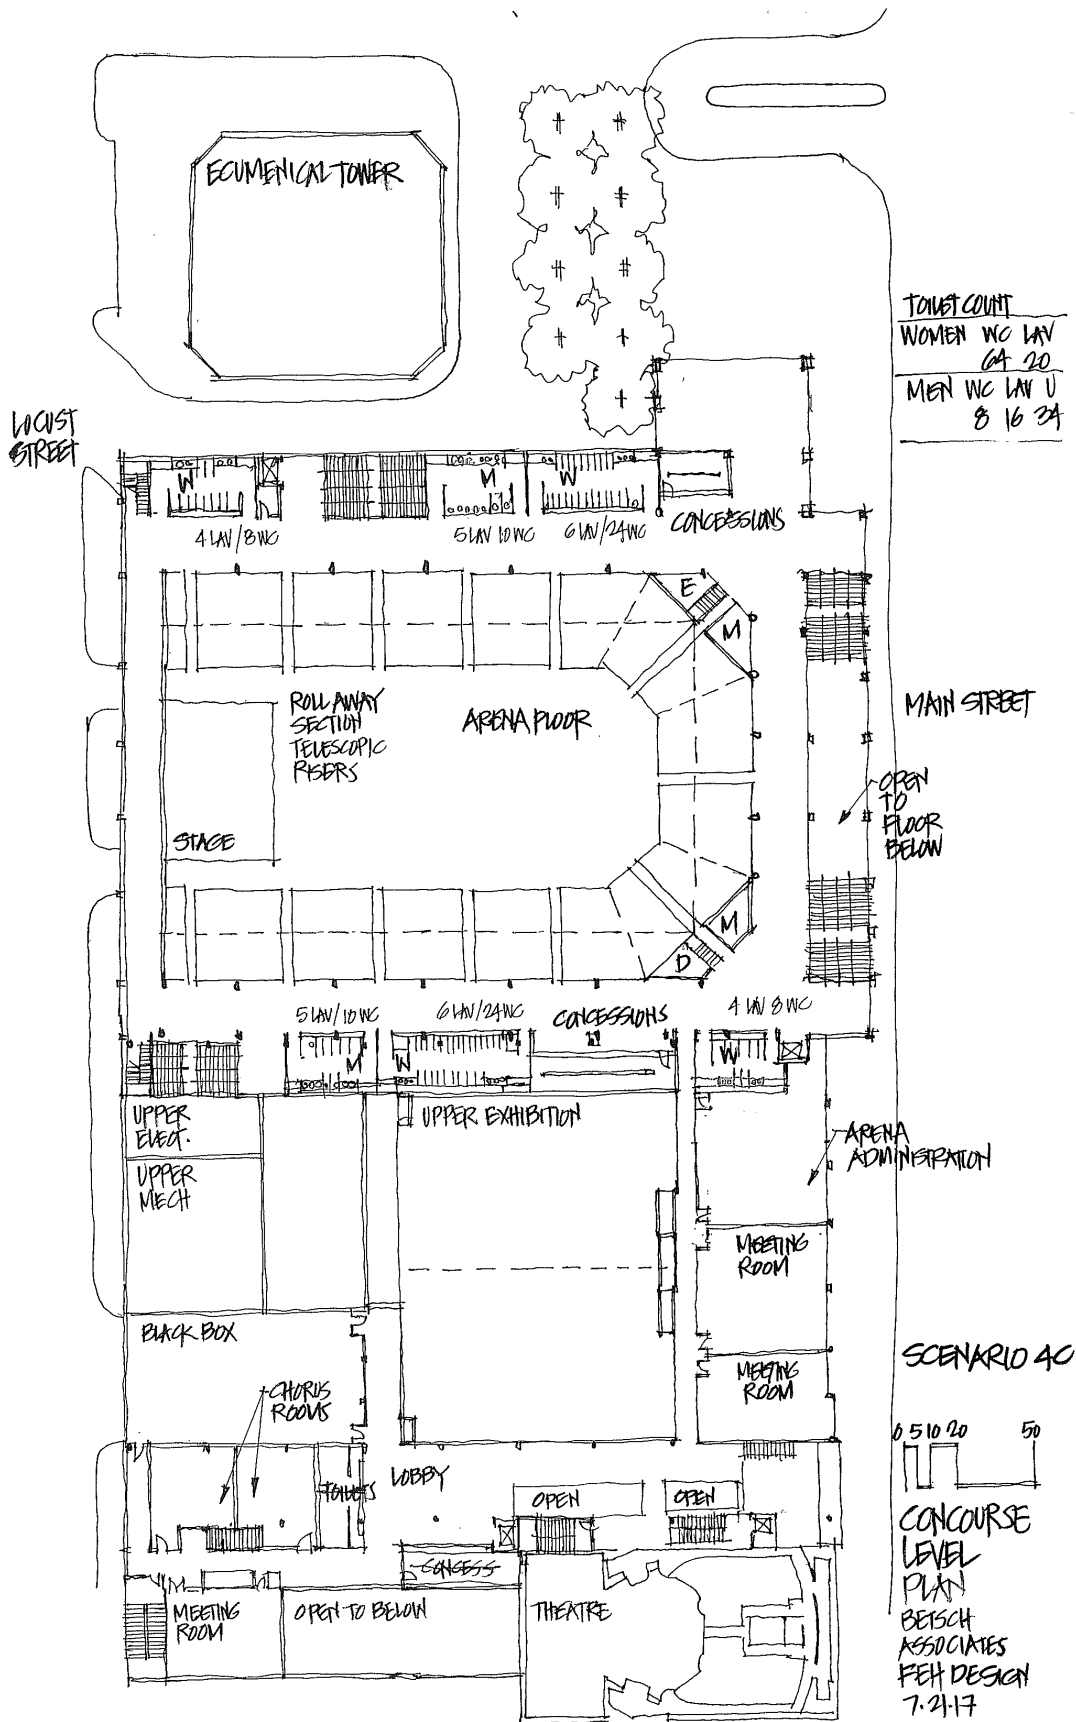




Scenario 4c Rendering

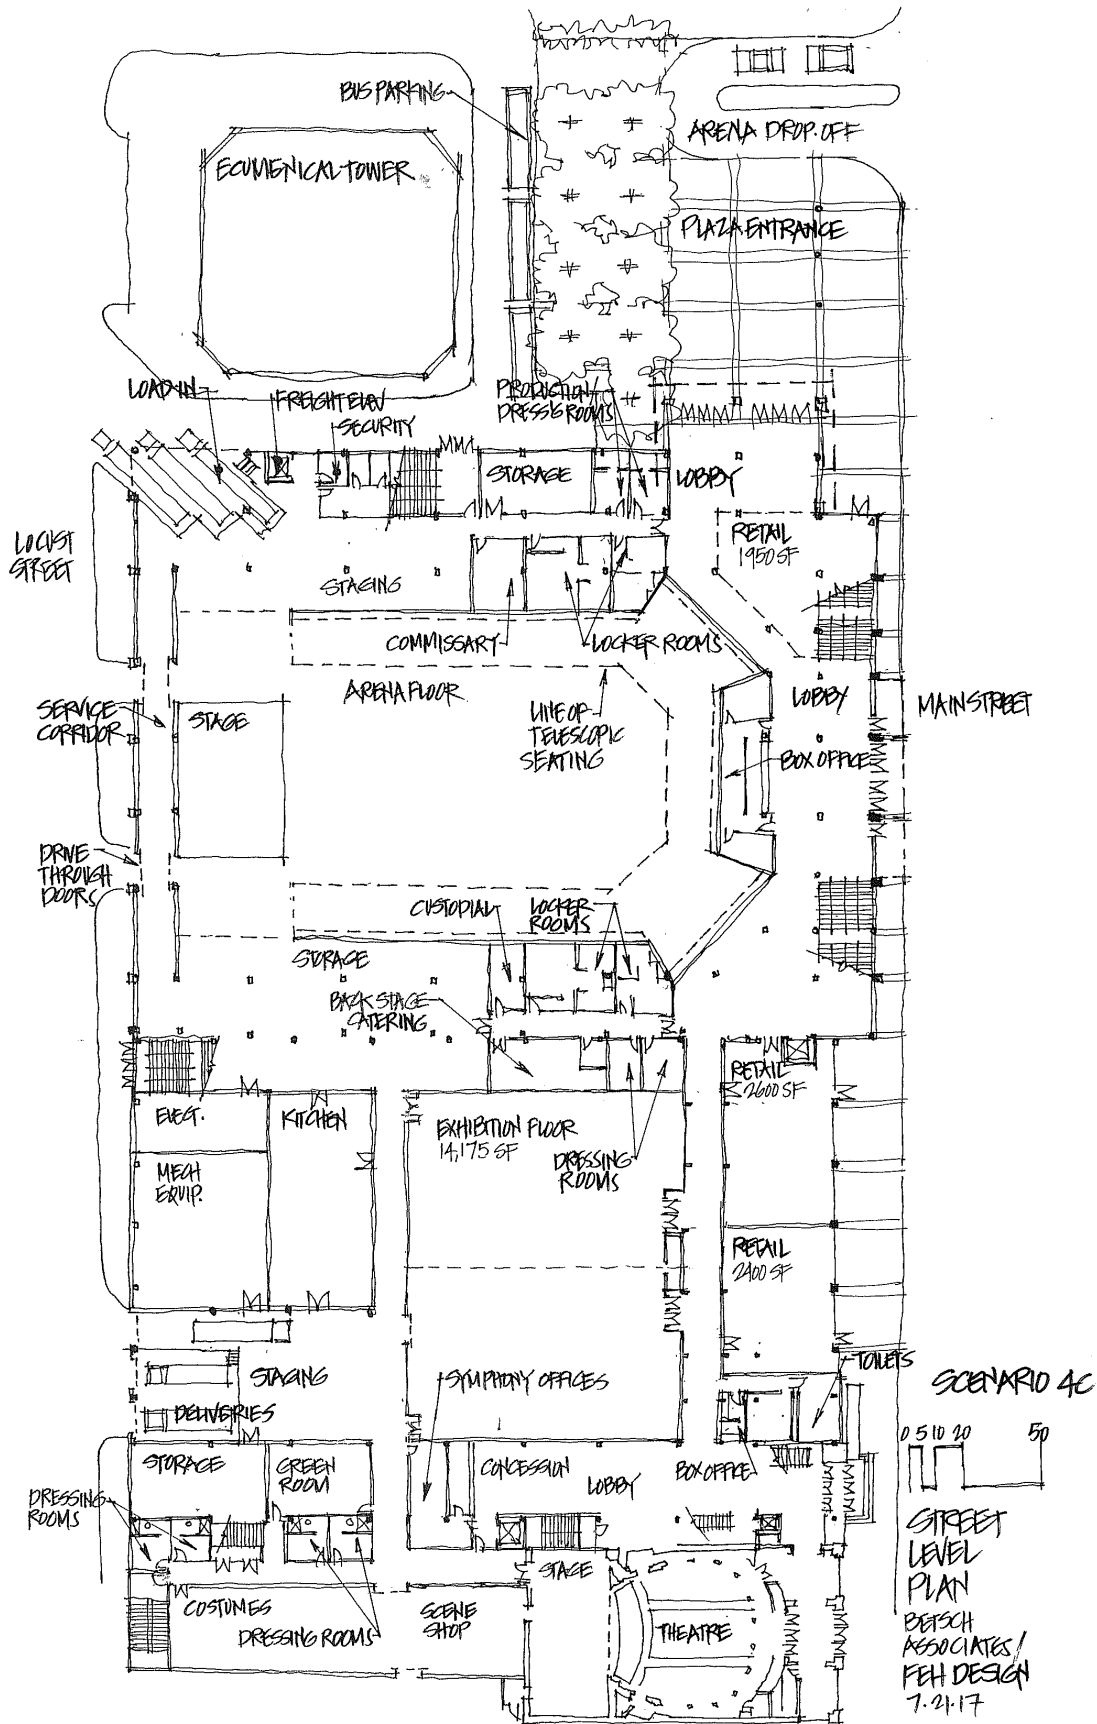

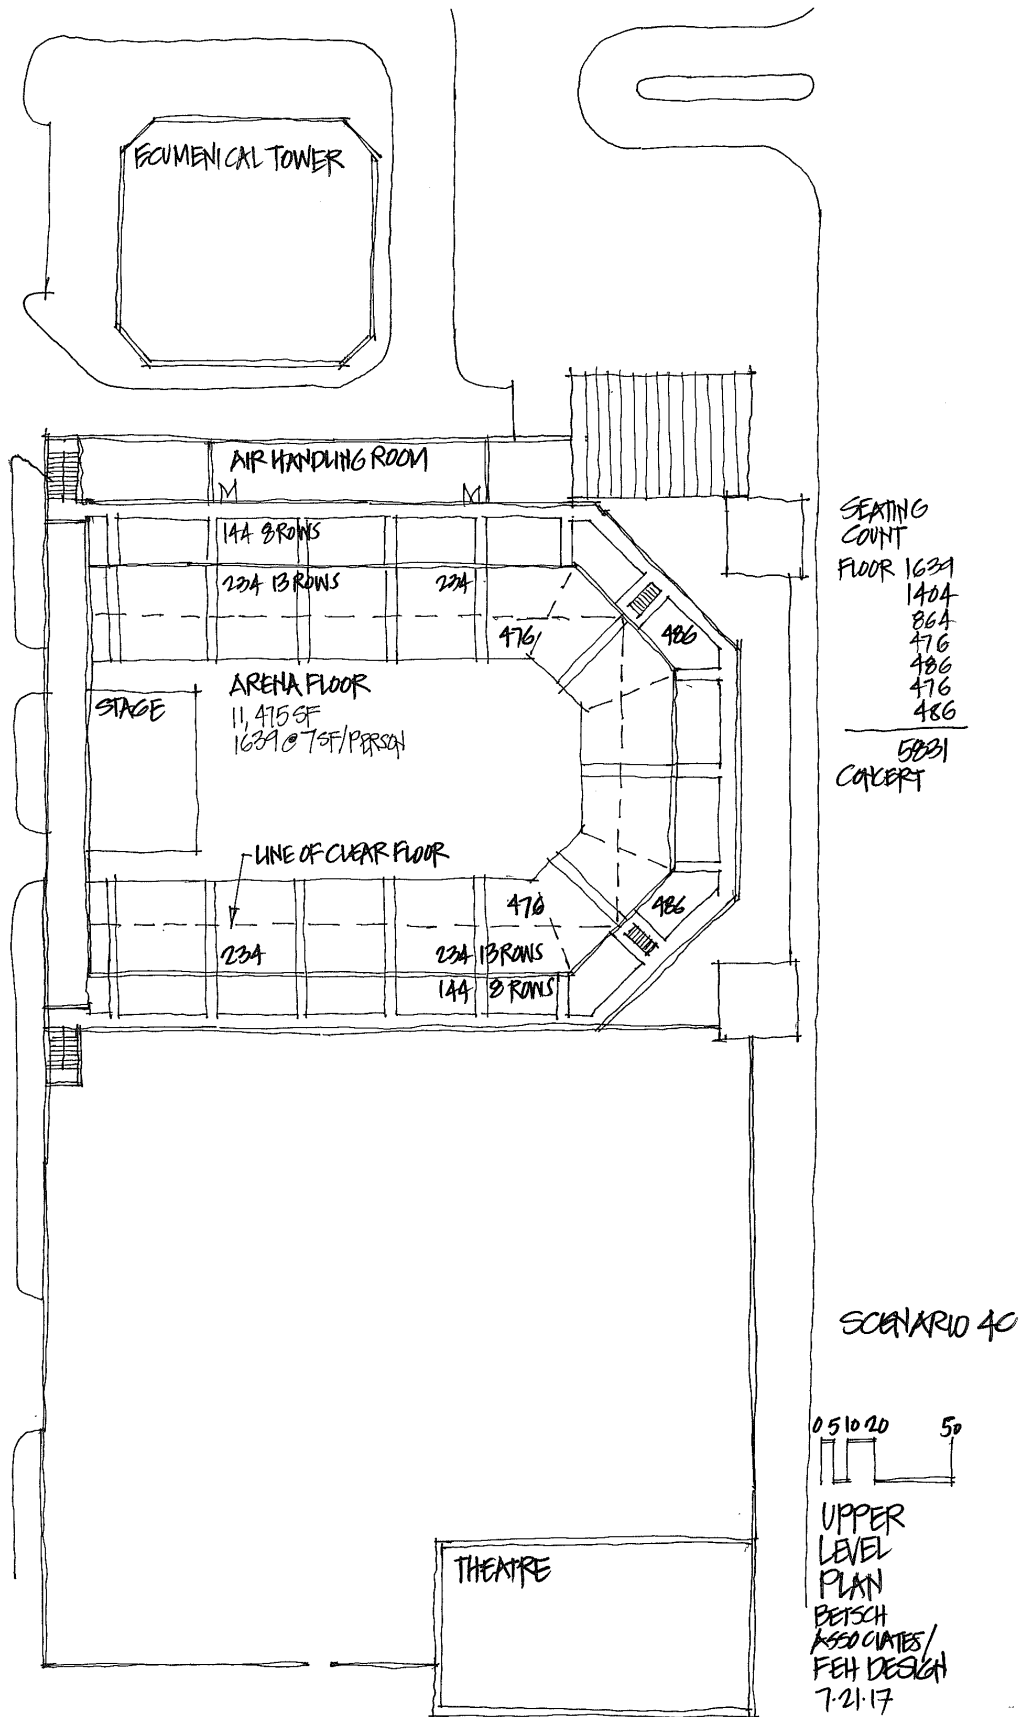

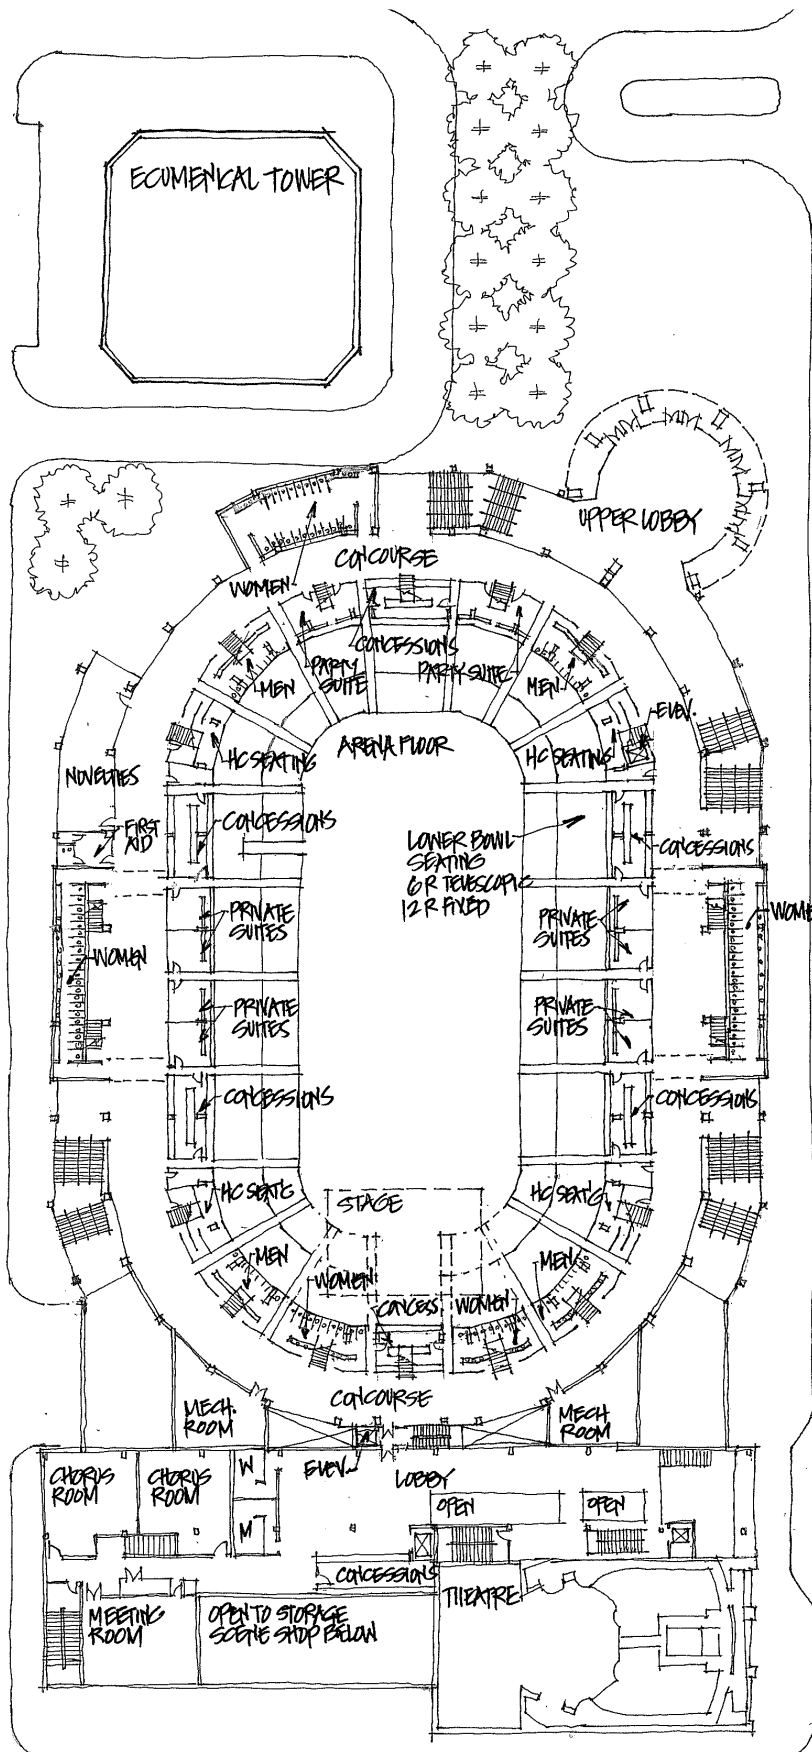


SCENARIO 4D


PUMING FIXTURE COUNT

	W	M
LAVATORIES	27	20
WATER CLOSERS	80	41

CONCOURSE LEVEL PLAN

BETSCH ASSOCIATES
FEH DESIGN 8-25-17

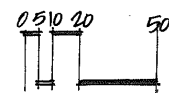

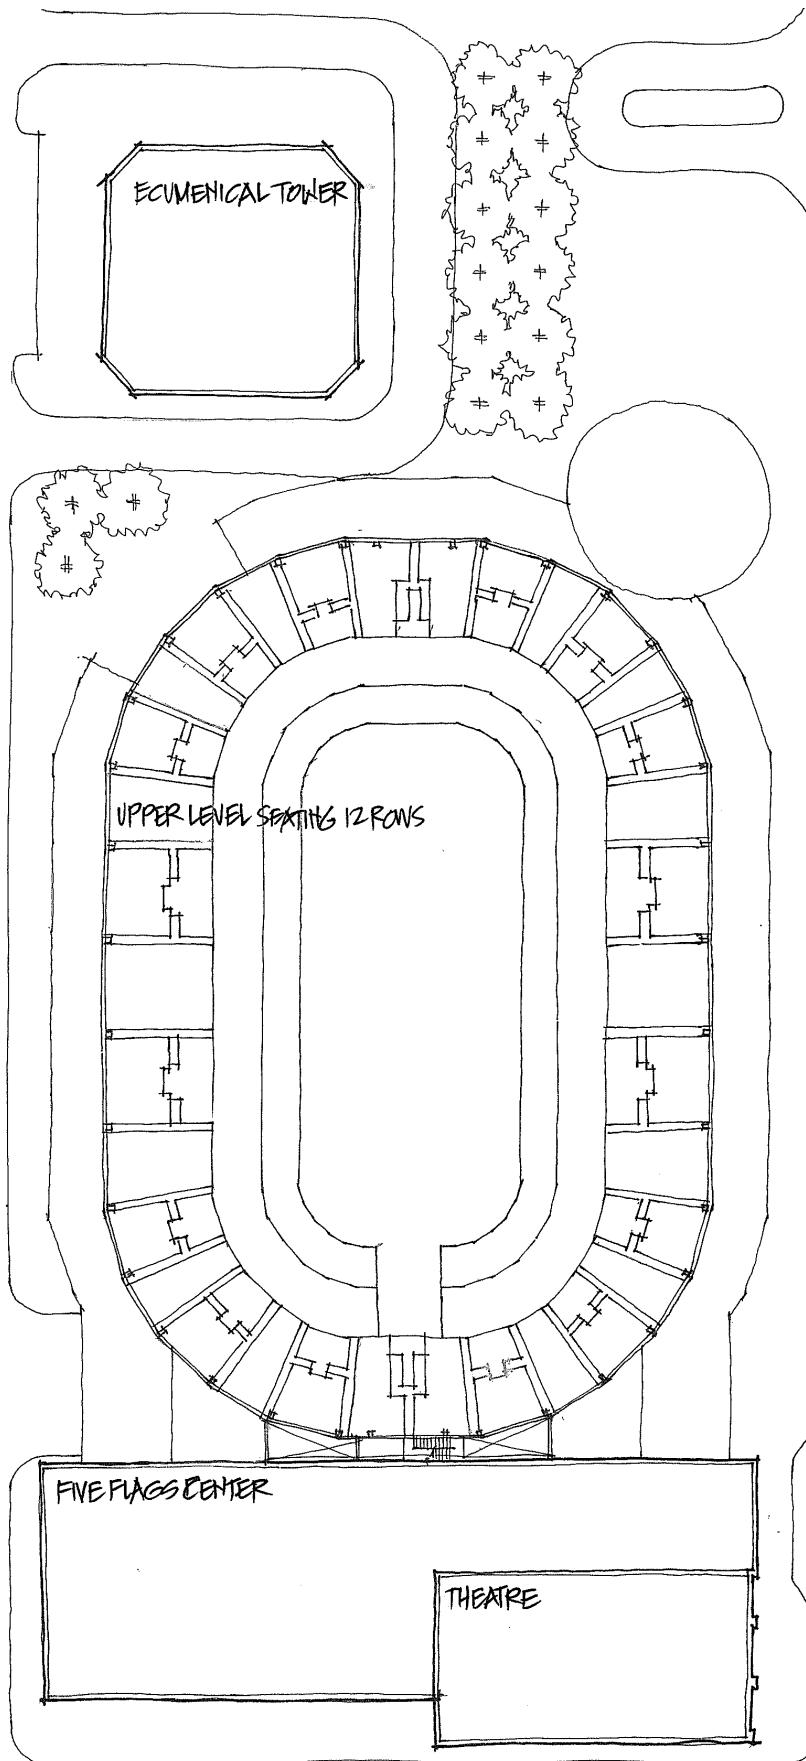

SCENARIO 4D

UPPER LEVEL PLAN
BETSCH ASSOCIATES/
FEH DESIGN 8-25-17

