


PROJECT OVERVIEW

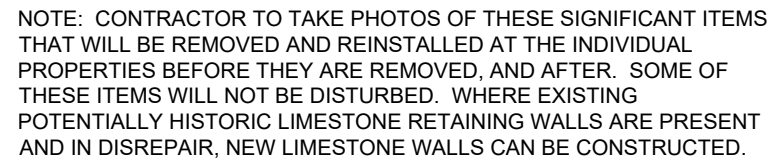


Street Address	Historically Significant Features	Station	RT/L
306 Kaufmann Ave.	Limestone curb	327+00	RT
316 Kaufmann Ave.	Limestone front step	326+75	RT
348 Kaufmann Ave.	Limestone front step	324+25	RT
374 Kaufmann Ave.	Stone retaining wall / Limestone curb	321+00	RT
379 Kaufmann Ave.	Limestone curb	321+00	LT
387 Kaufmann Ave.	Limestone curb	320+50	LT
400 Kaufmann Ave.	Stone retaining wall	319+75	RT
409 Kaufmann Ave.	Stone retaining wall / Limestone curb	318+75	LT
417 Kaufmann Ave.	Stone retaining wall / Concrete front stoop	318+50	LT
425 Kaufmann Ave.	Stone retaining wall	317+75	LT
446 Kaufmann Ave.	Brick carport / Stone retaining wall	316+50	RT
450 Kaufmann Ave.	Concrete steps	315+25	RT
514 Kaufmann Ave.	Limestone curb	310+00	RT

ATTACHMENT A

PROJECT OVERVIEW


NOTE: CONTRACTOR TO TAKE PHOTOS OF THESE SIGNIFICANT ITEMS THAT WILL BE REMOVED AND REINSTALLED AT THE INDIVIDUAL PROPERTIES BEFORE THEY ARE REMOVED, AND AFTER. SOME OF THESE ITEMS WILL NOT BE DISTURBED. WHERE EXISTING POTENTIALLY HISTORIC LIMESTONE RETAINING WALLS ARE PRESENT AND IN DISREPAIR, NEW LIMESTONE WALLS CAN BE CONSTRUCTED.

Street Address	Historically Significant Features	Station	RT/LT
306 Kaufmann Ave.	Limestone curb	327+00	RT
316 Kaufmann Ave.	Limestone front step	326+75	RT
348 Kaufmann Ave.	Limestone front step	324+25	RT
374 Kaufmann Ave.	Stone retaining wall / Limestone curb	321+00	RT
379 Kaufmann Ave.	Limestone curb	321+00	LT
387 Kaufmann Ave.	Limestone curb	320+50	LT
400 Kaufmann Ave.	Stone retaining wall	319+75	RT
409 Kaufmann Ave.	Stone retaining wall / Limestone curb	318+75	LT
417 Kaufmann Ave.	Stone retaining wall / Concrete front stoop	318+50	LT
425 Kaufmann Ave.	Stone retaining wall	317+75	LT
446 Kaufmann Ave.	Brick carport / Stone retaining wall	316+50	RT
450 Kaufmann Ave.	Concrete steps	315+25	RT
514 Kaufmann Ave.	Limestone curb	310+00	RT

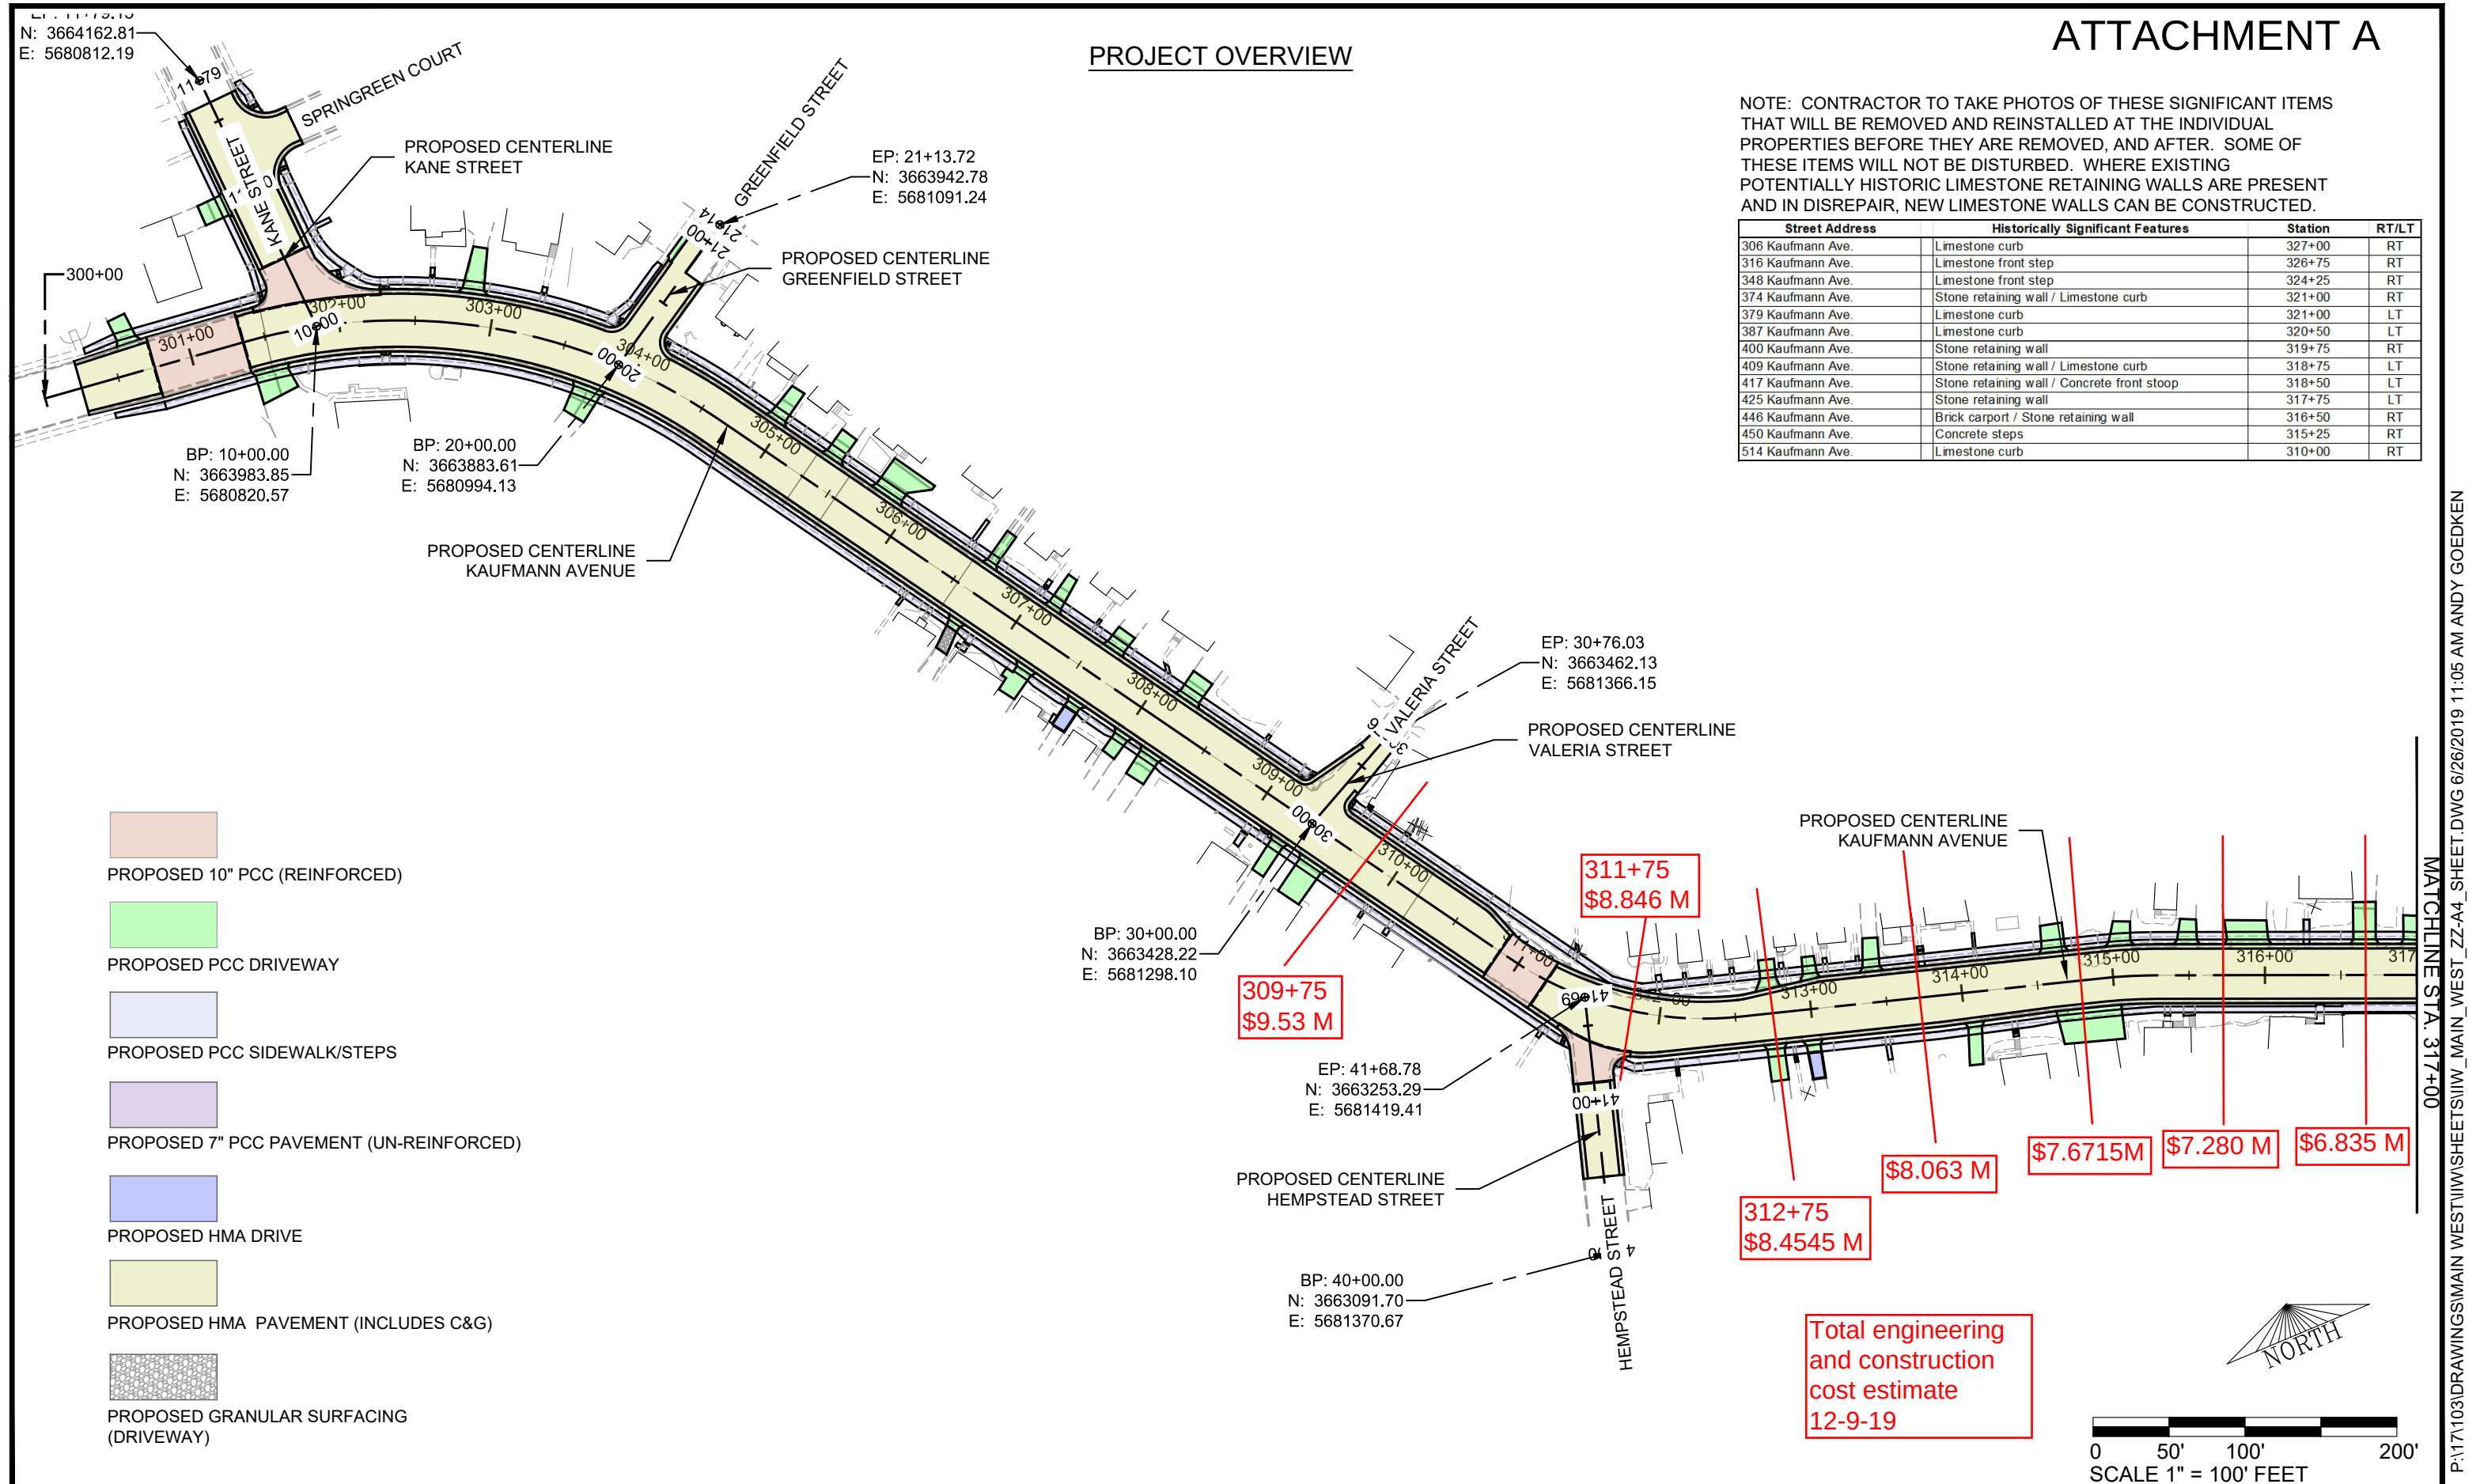


P:\171103\DRAWINGS\MAIN WEST\I\MSHEETS\I\W MAIN_WEST_ZZ-A4_SHEET.DWG 6/26/2019 11:05 AM ANDY GOEDKEN



ATTACHMENT A

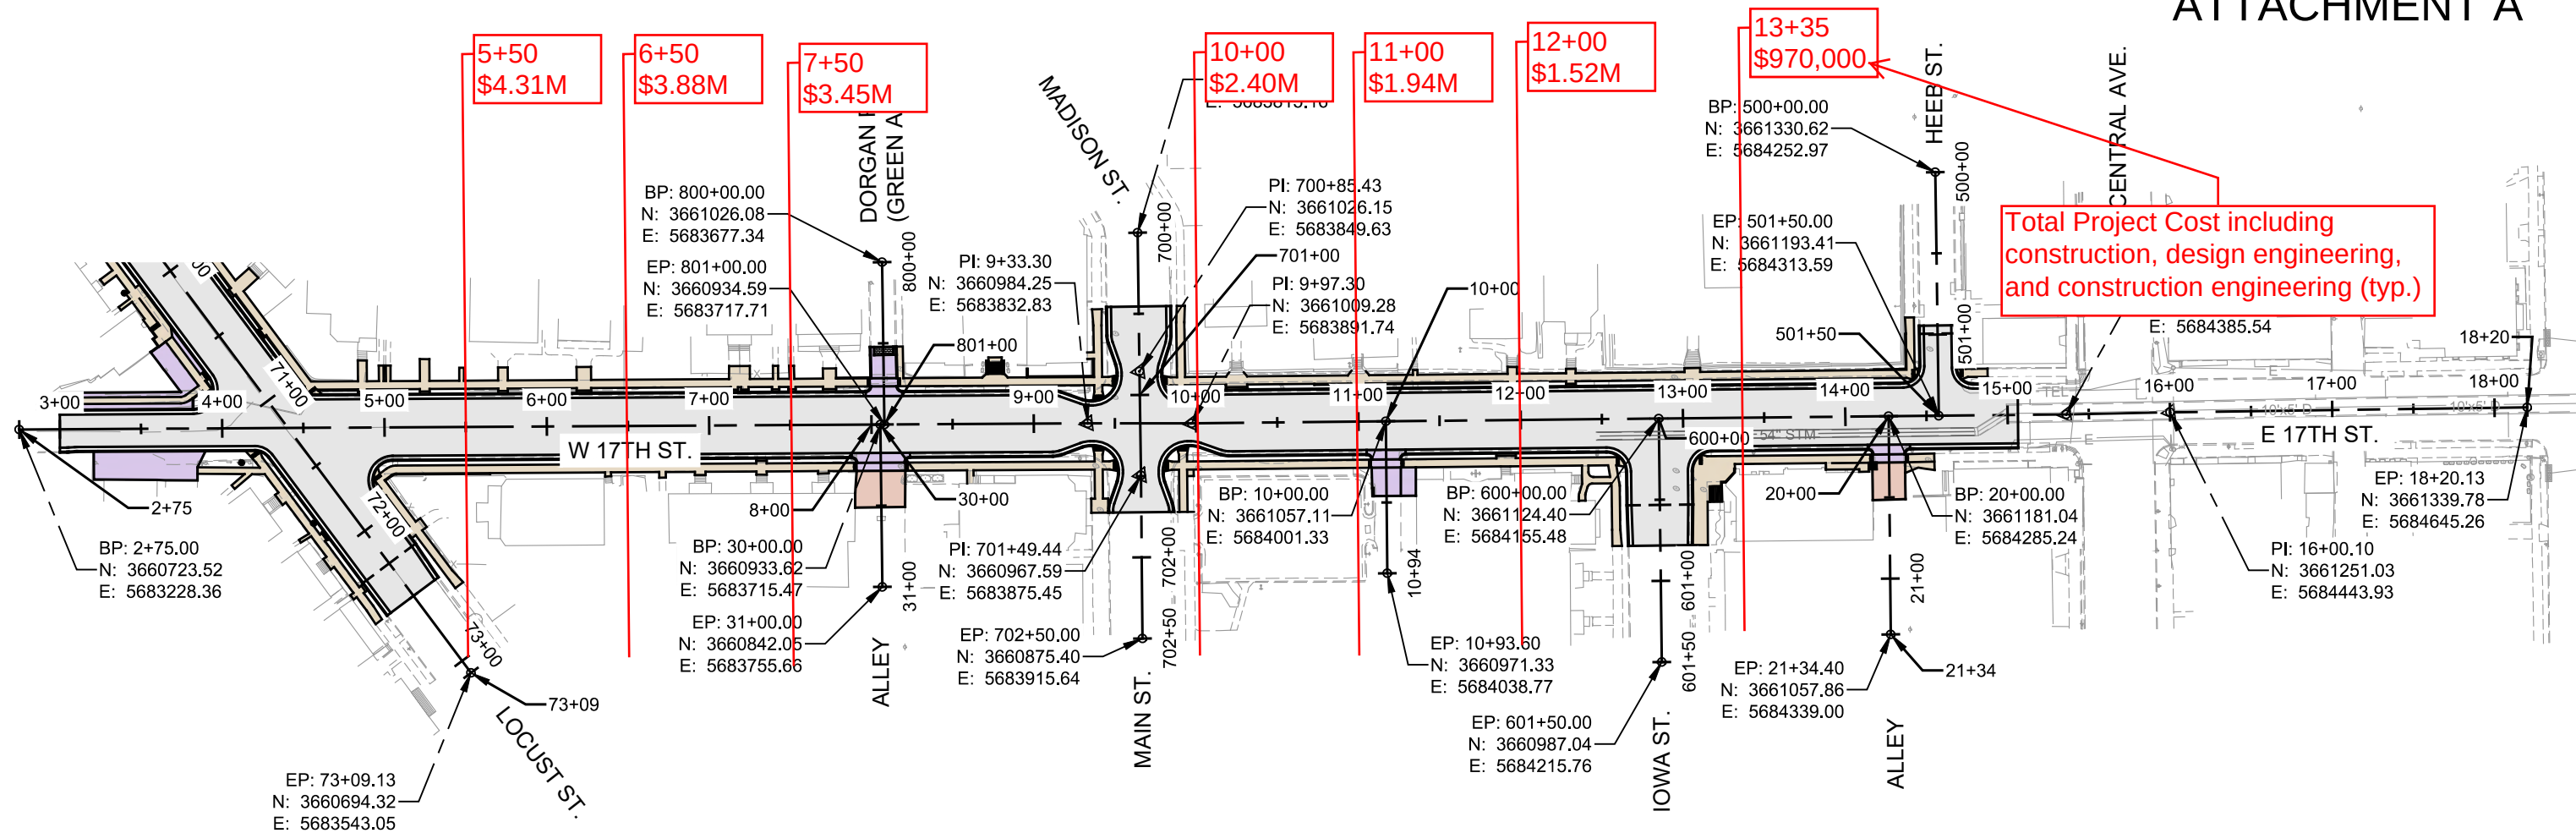

LEGEND

- | | |
|---|--------------------------------|
|  | 4" HMA ALLEYS |
|  | 7" HMA |
|  | 8" PCC PAVEMENT (REINFORCED) |
|  | 8" PCC PAVEMENT (UNREINFORCED) |
|  | 7" PCC |
|  | 6" PCC DRIVEWAY |
|  | SIDEWALK |

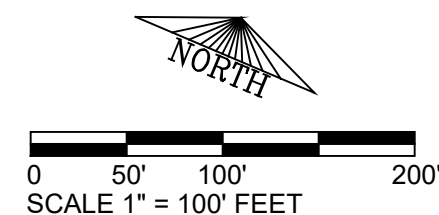

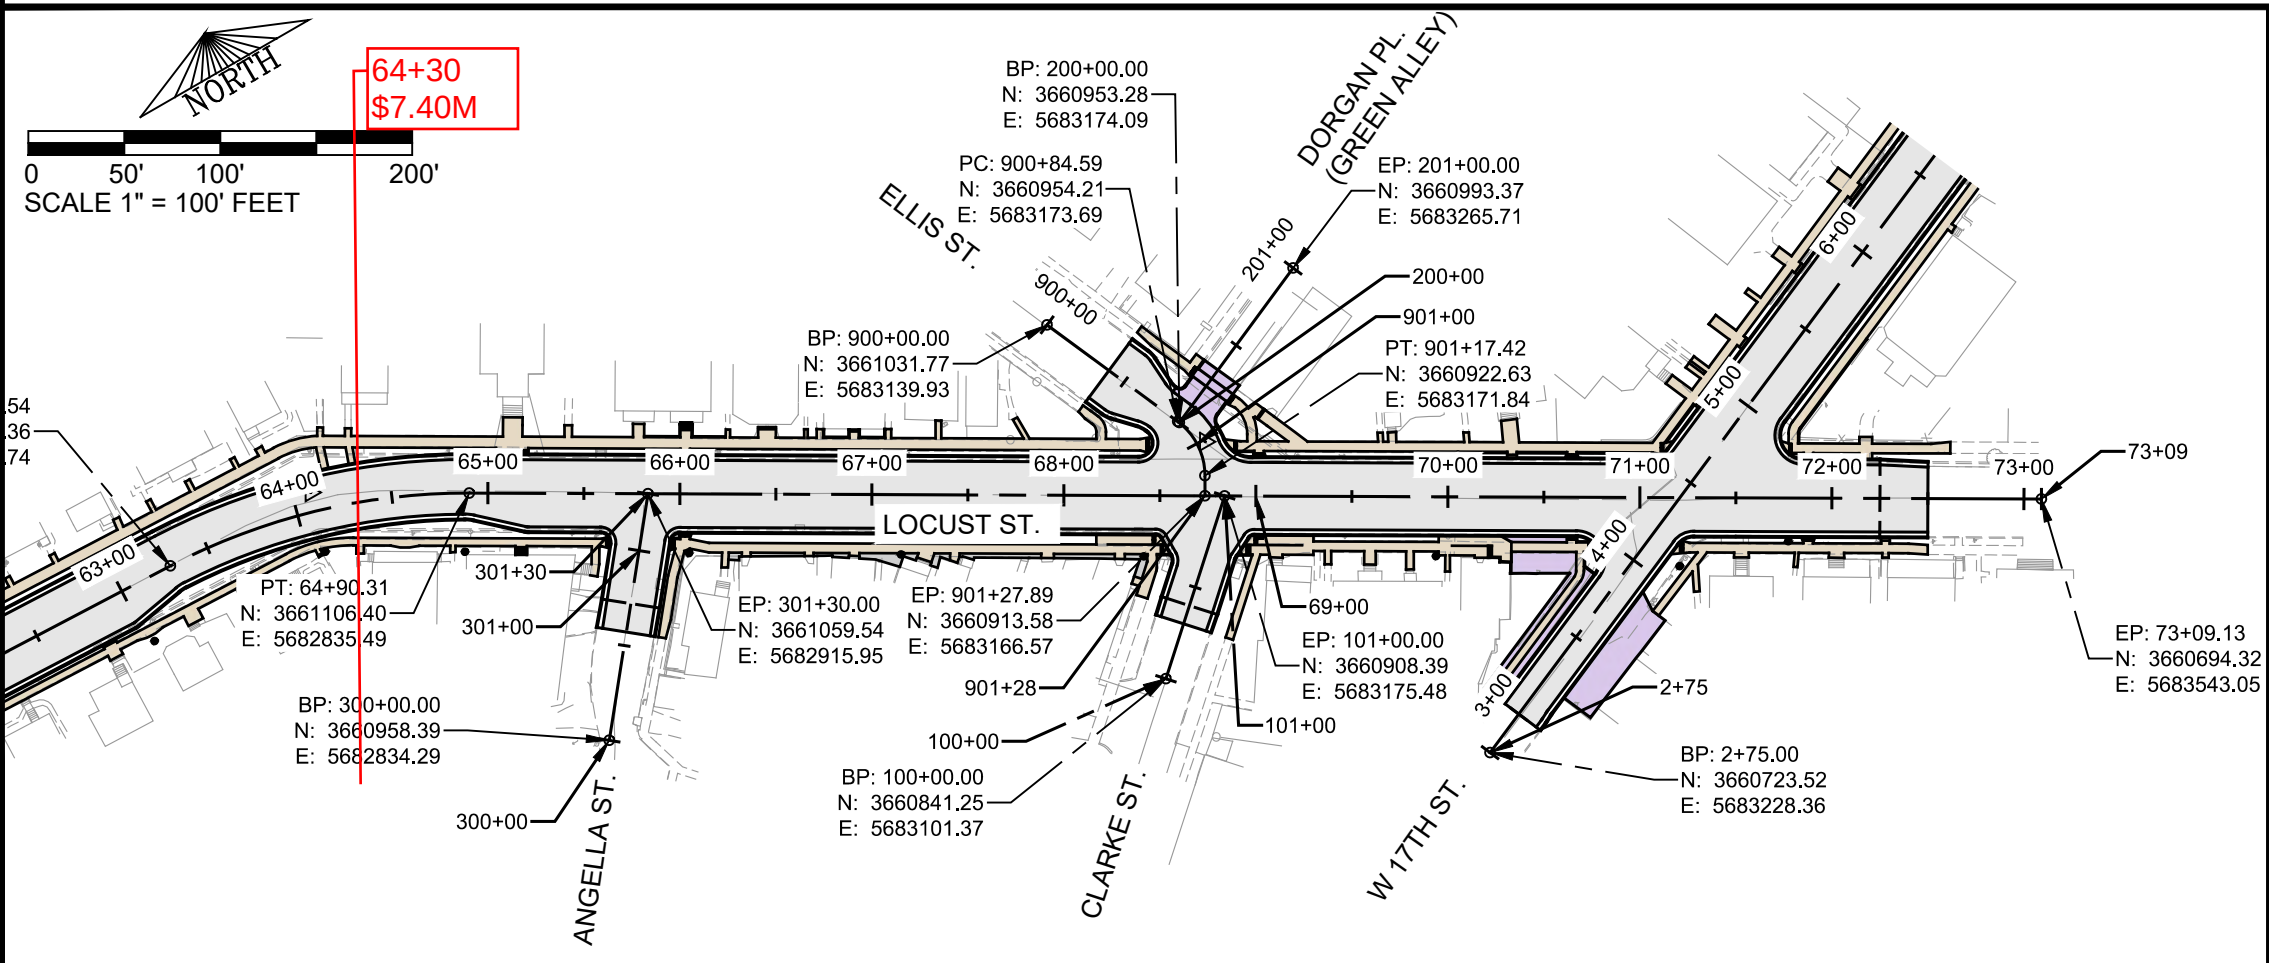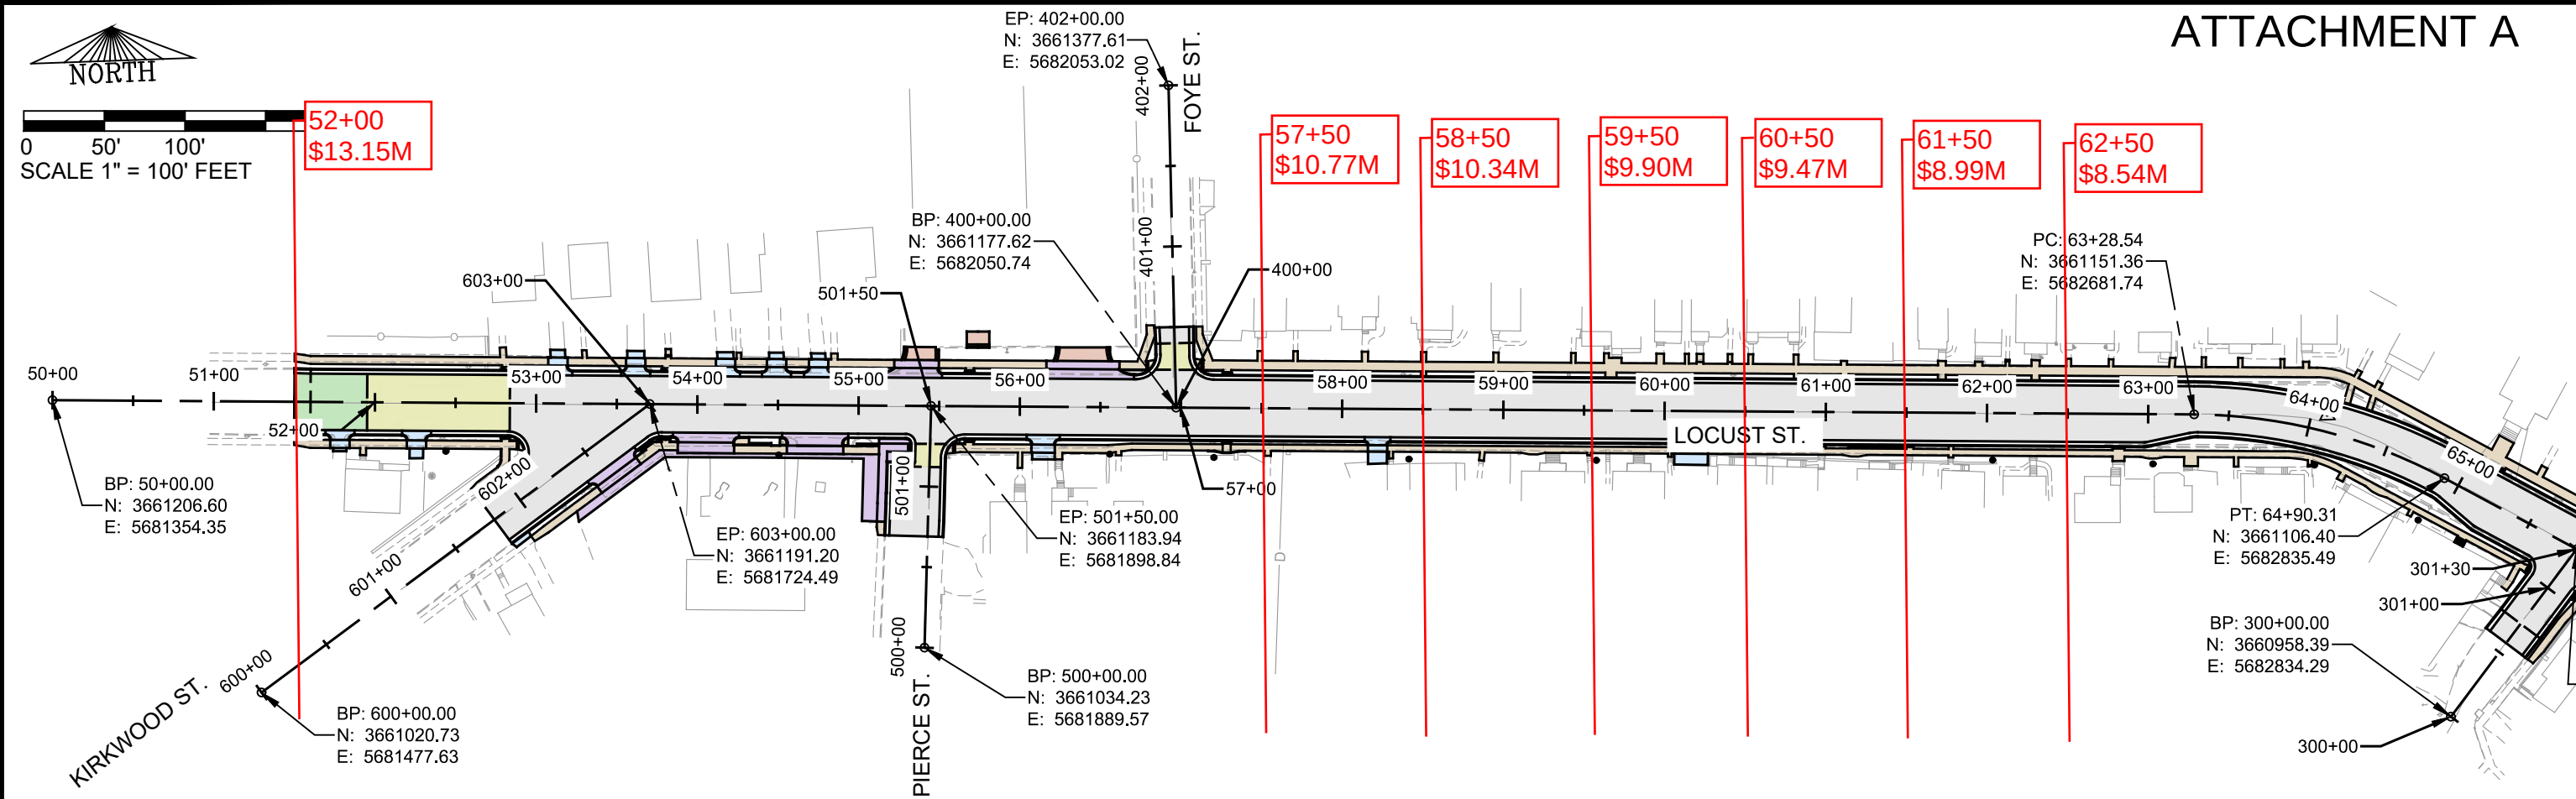

LEGEND	
	4" HMA ALLEYS
	7" HMA
	8" PCC PAVEMENT (REINFORCED)
	8" PCC PAVEMENT (UNREINFORCED)
	7" PCC
	6" PCC DRIVEWAY
	SIDEWALK