


# PROPER

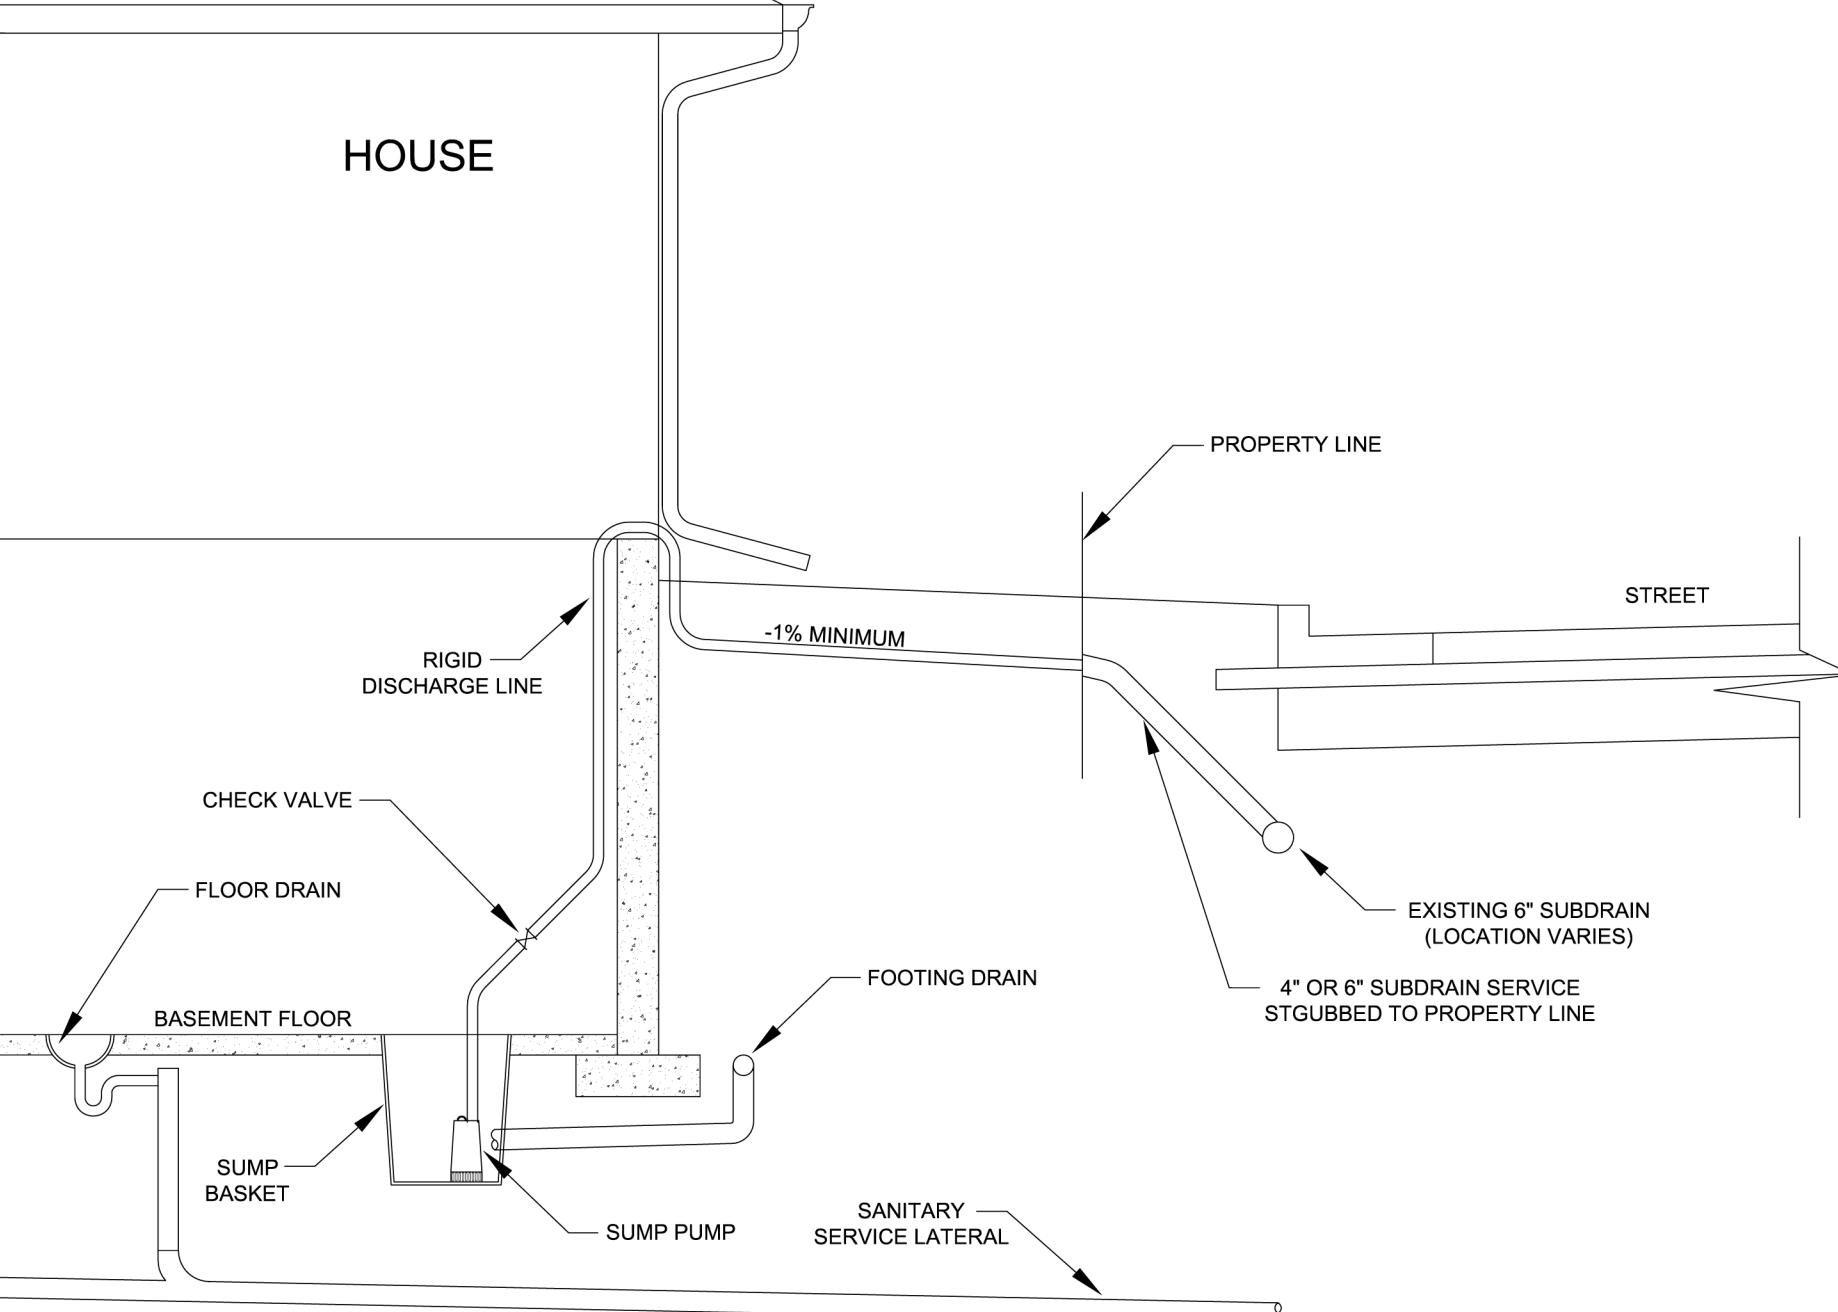


CITY OF DUBUQUE PROPER SUMP PUMP CONNECTION  
(WHEN CITY SUBDRAIN / STORM SEWER IS AVAILABLE)

TYPICAL SECTION NO SCALE



**CITY OF DUBUQUE**  
ENGINEERING DEPARTMENT  
CITY HALL, 50 WEST 13th STREET  
DUBUQUE, IA 52001-4864  
PHONE (563) 589-4270 FAX (563) 589-4205  
Drawn By: H. McCARRON Approved By: T. SHOEMAKER Date: 05-02-2011  
INFOW AND INFILTRATION PROGRAM  
HOME INSPECTIONS

# PROPER

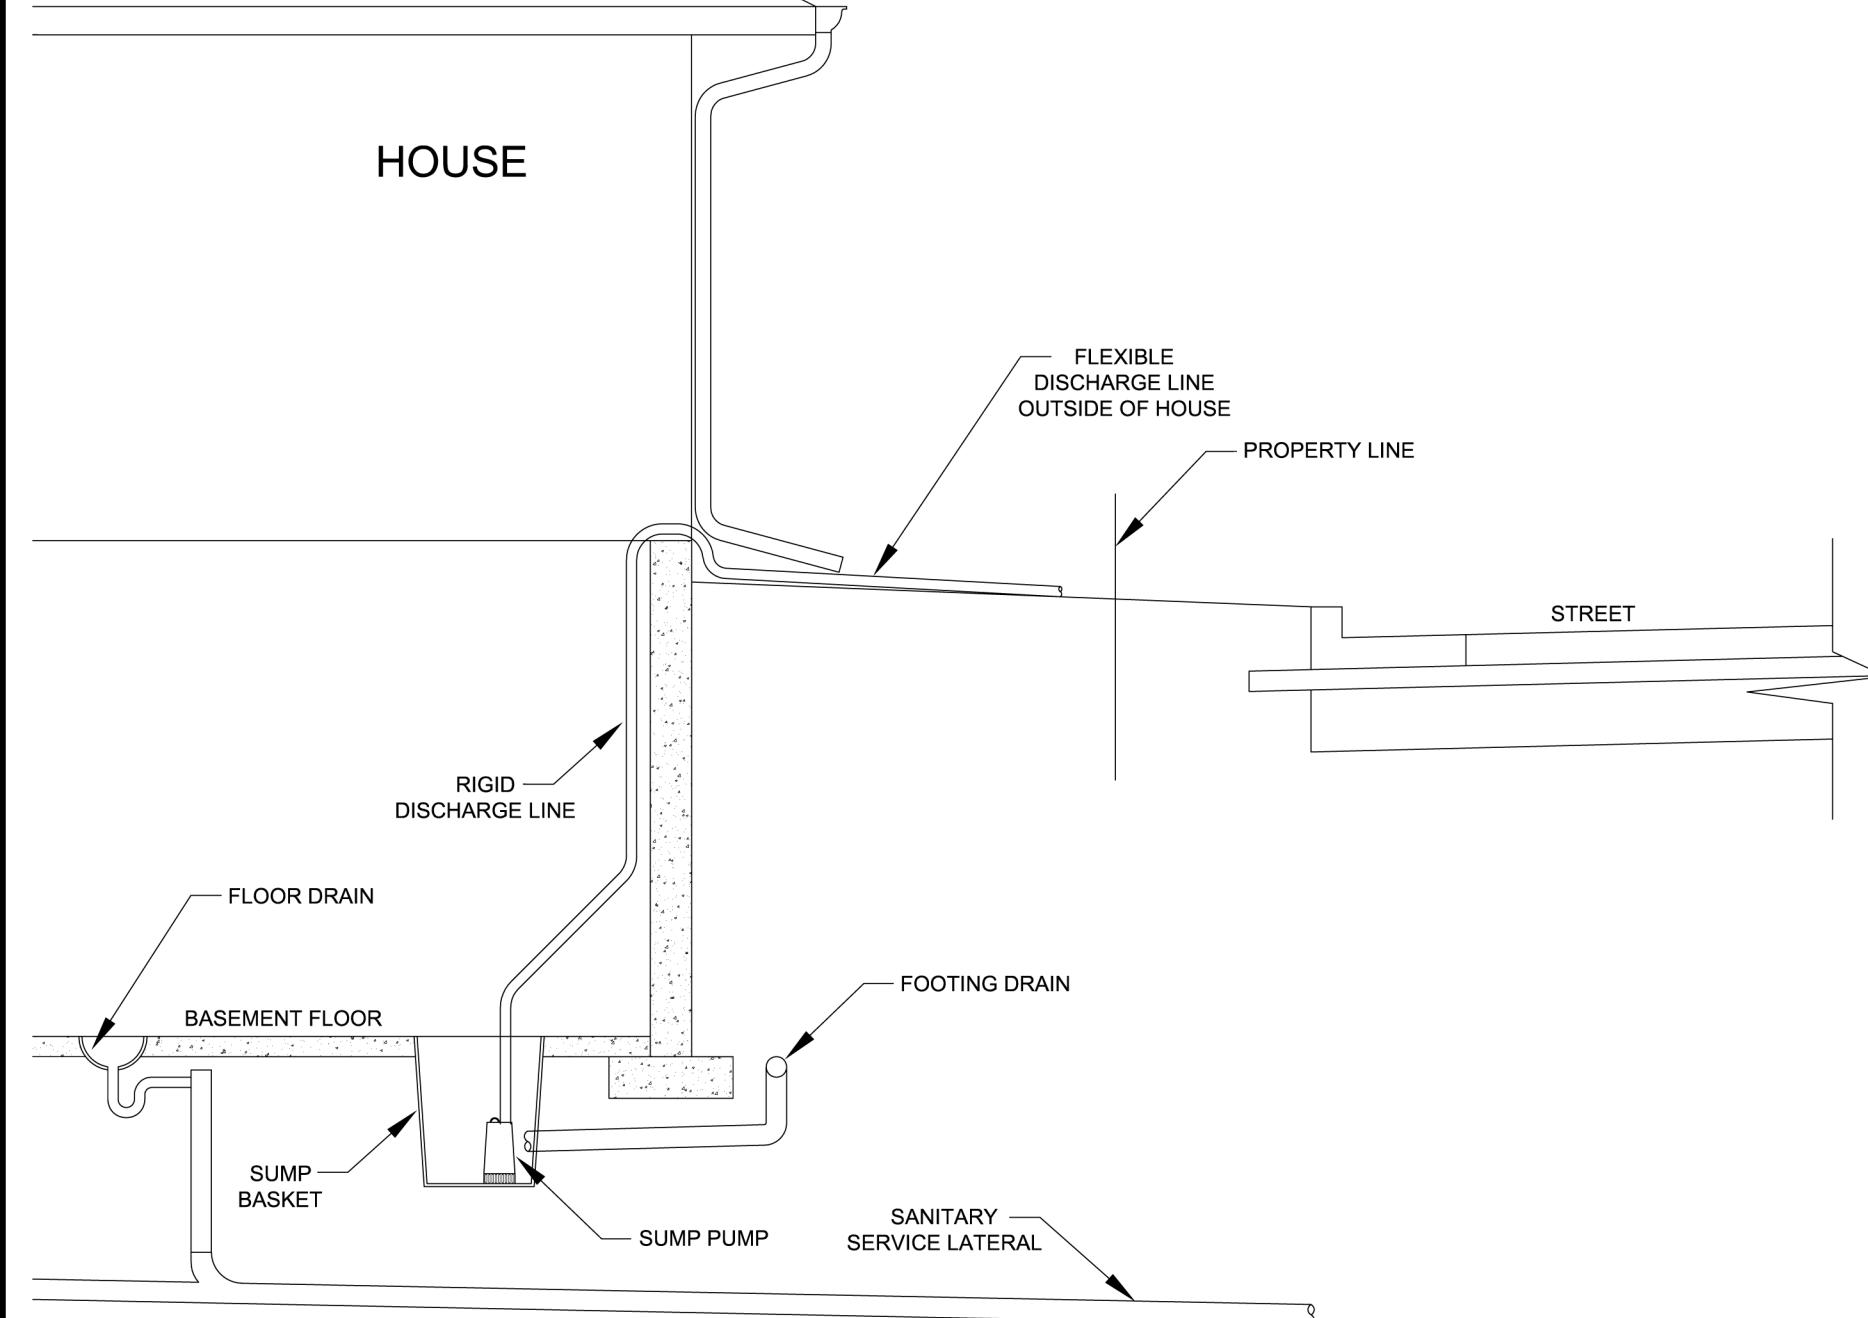

CITY OF DUBUQUE PROPER SUMP PUMP CONNECTION  
(WHEN CITY SUBDRAIN / STORM SEWER IS NOT AVAILABLE)


TYPICAL SECTION NO SCALE



**CITY OF DUBUQUE**  
ENGINEERING DEPARTMENT  
CITY HALL, 50 WEST 13th STREET  
DUBUQUE, IA 52001-4864  
PHONE (563) 589-4270 FAX (563) 589-4205  
Drawn By: H. McCARRON Approved By: T. SHOEMAKER Date: 05-02-2011  
INFOW AND INFILTRATION PROGRAM  
HOME INSPECTIONS

C.I.P. Number: Sheet Number: 2 of 3

IMPROPER

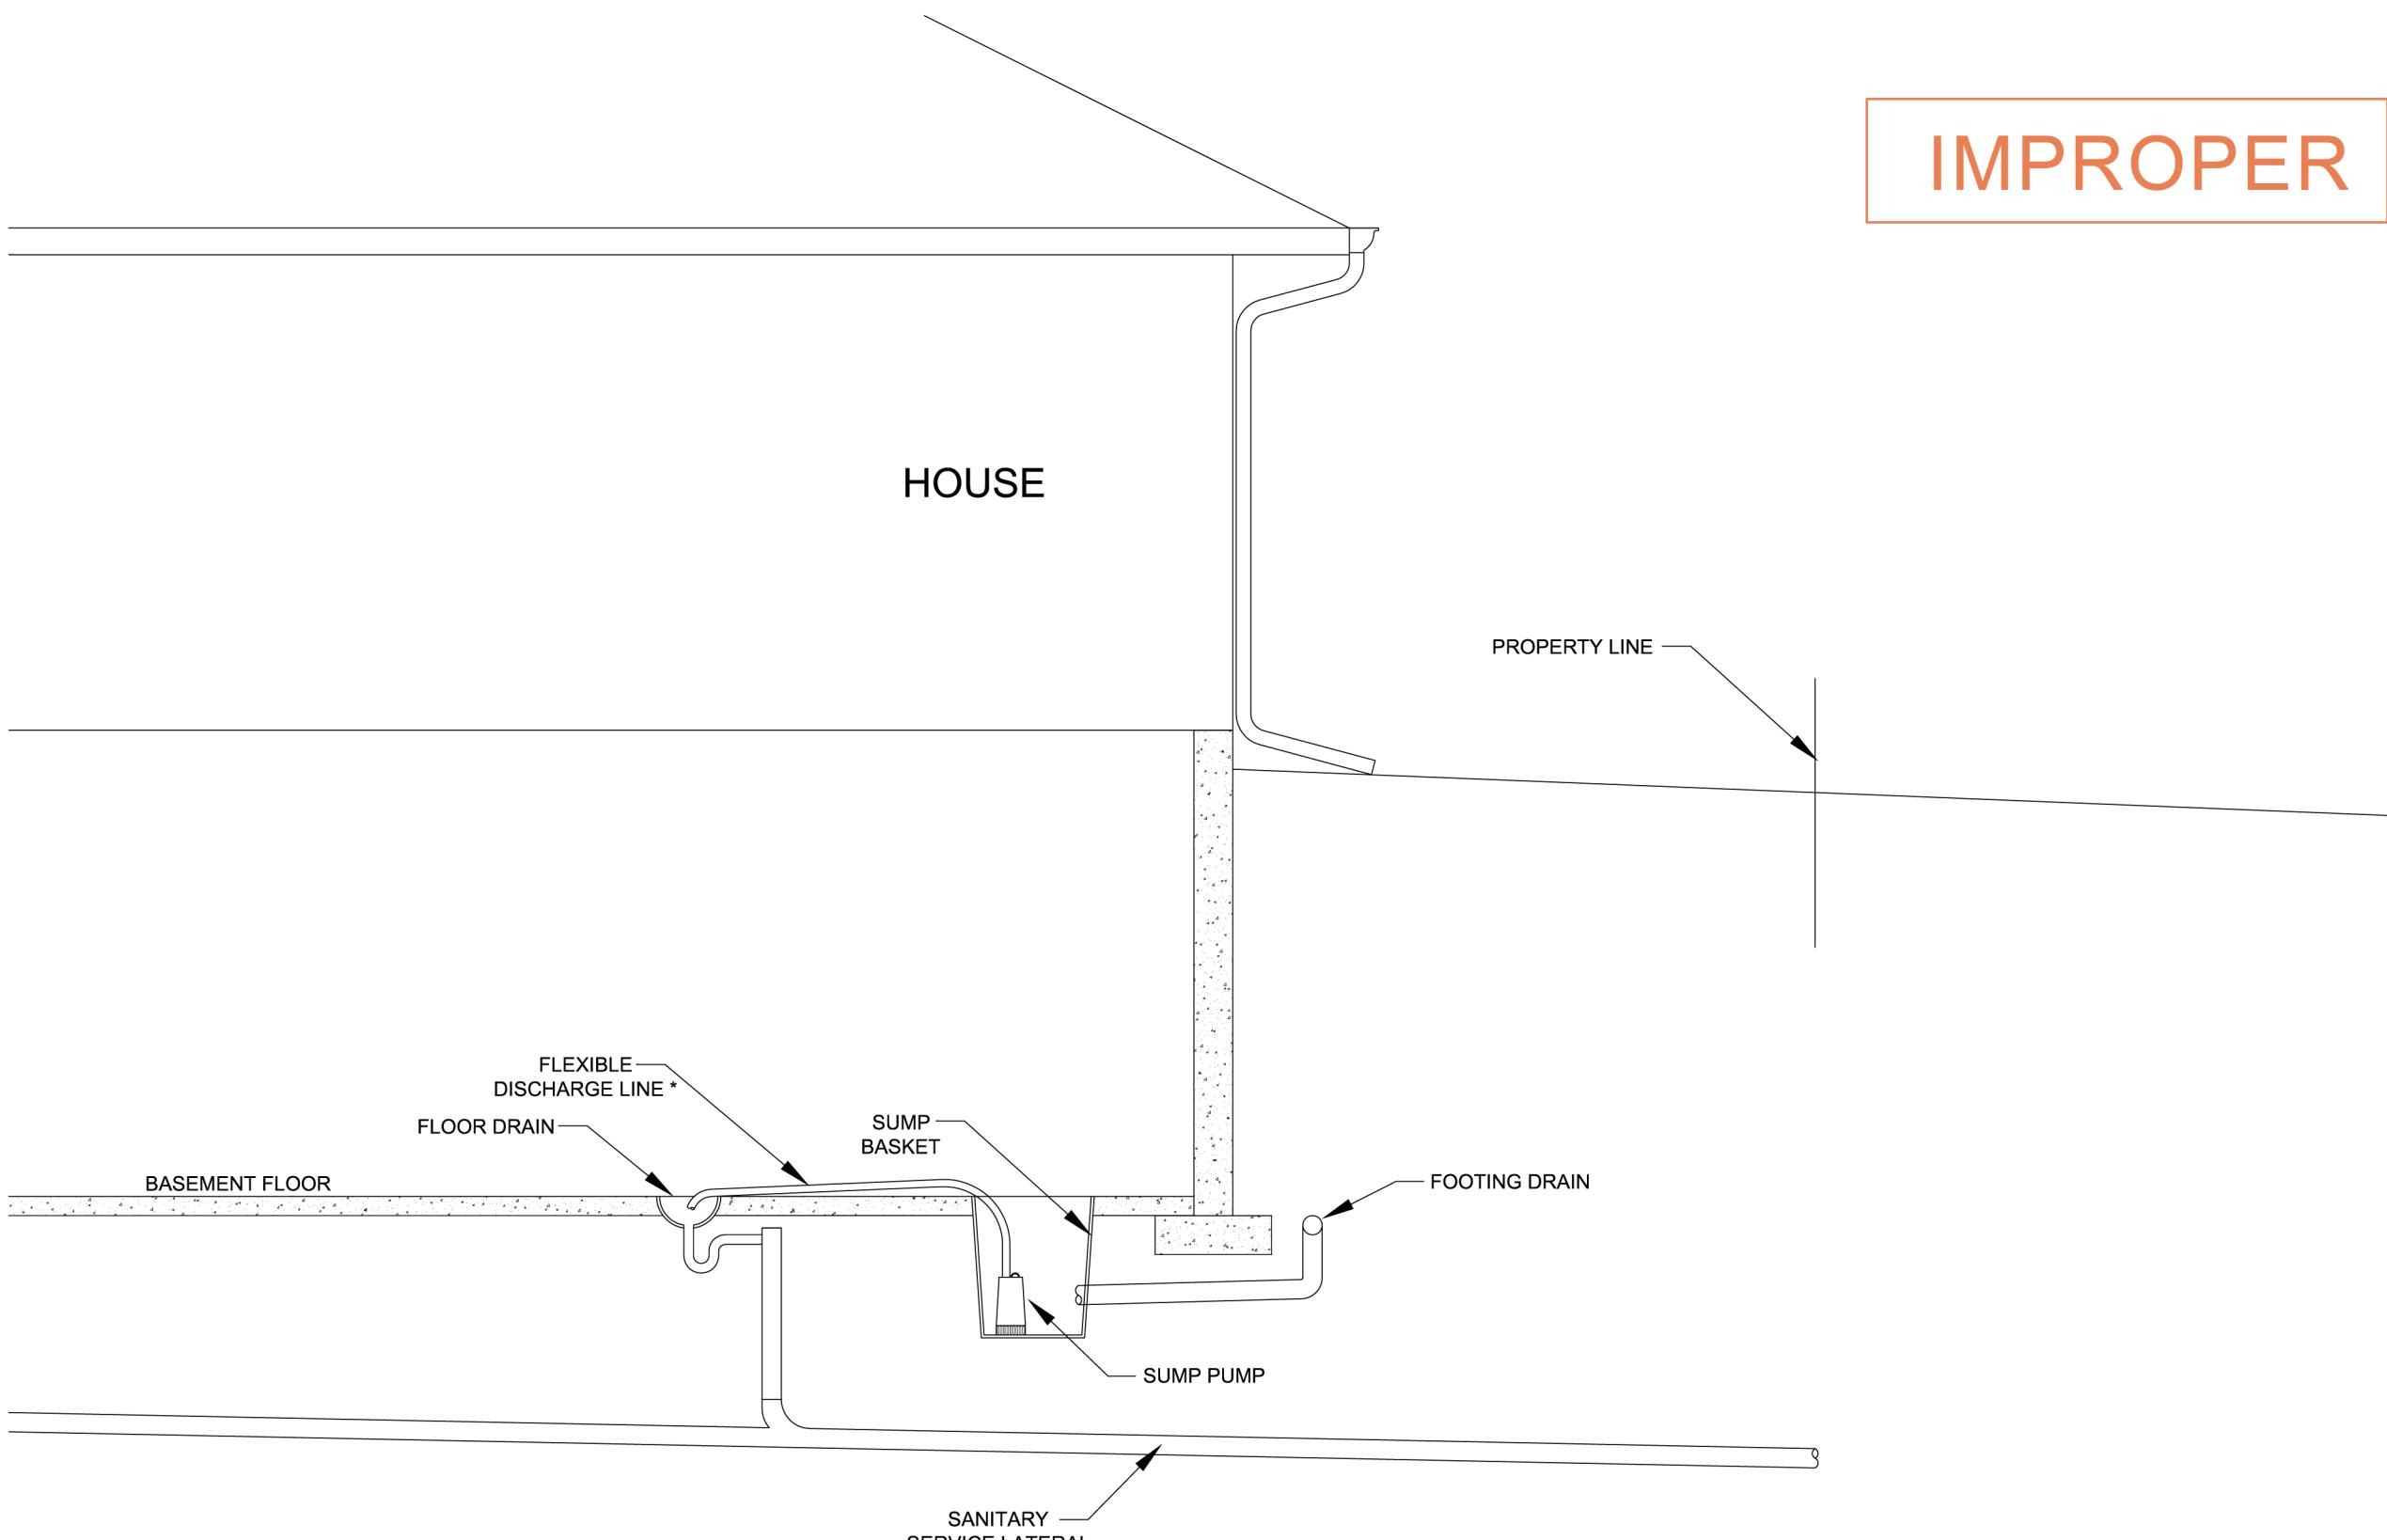

CITY OF DUBUQUE IMPROPER SUMP PUMP CONNECTION

TYPICAL SECTION NO SCALE

\* NOTES:

1. INTERIOR DISCHARGE LINE MUST BE RIGID NOT FLEXIBLE.
2. INTERIOR DISCHARGE LINE MUST NOT BE DIRECTED TO FLOOR DRAIN OR SANITARY SEWER LATERAL.



**CITY OF DUBUQUE**  
ENGINEERING DEPARTMENT  
CITY HALL, 50 WEST 13th STREET  
DUBUQUE, IA 52001-4864  
PHONE (563) 589-4270 FAX (563) 589-4205  
Drawn By: H. McCARRON Approved By: T. SHOEMAKER Date: 05-02-2011  
INFOW AND INFILTRATION PROGRAM  
HOME INSPECTIONS